




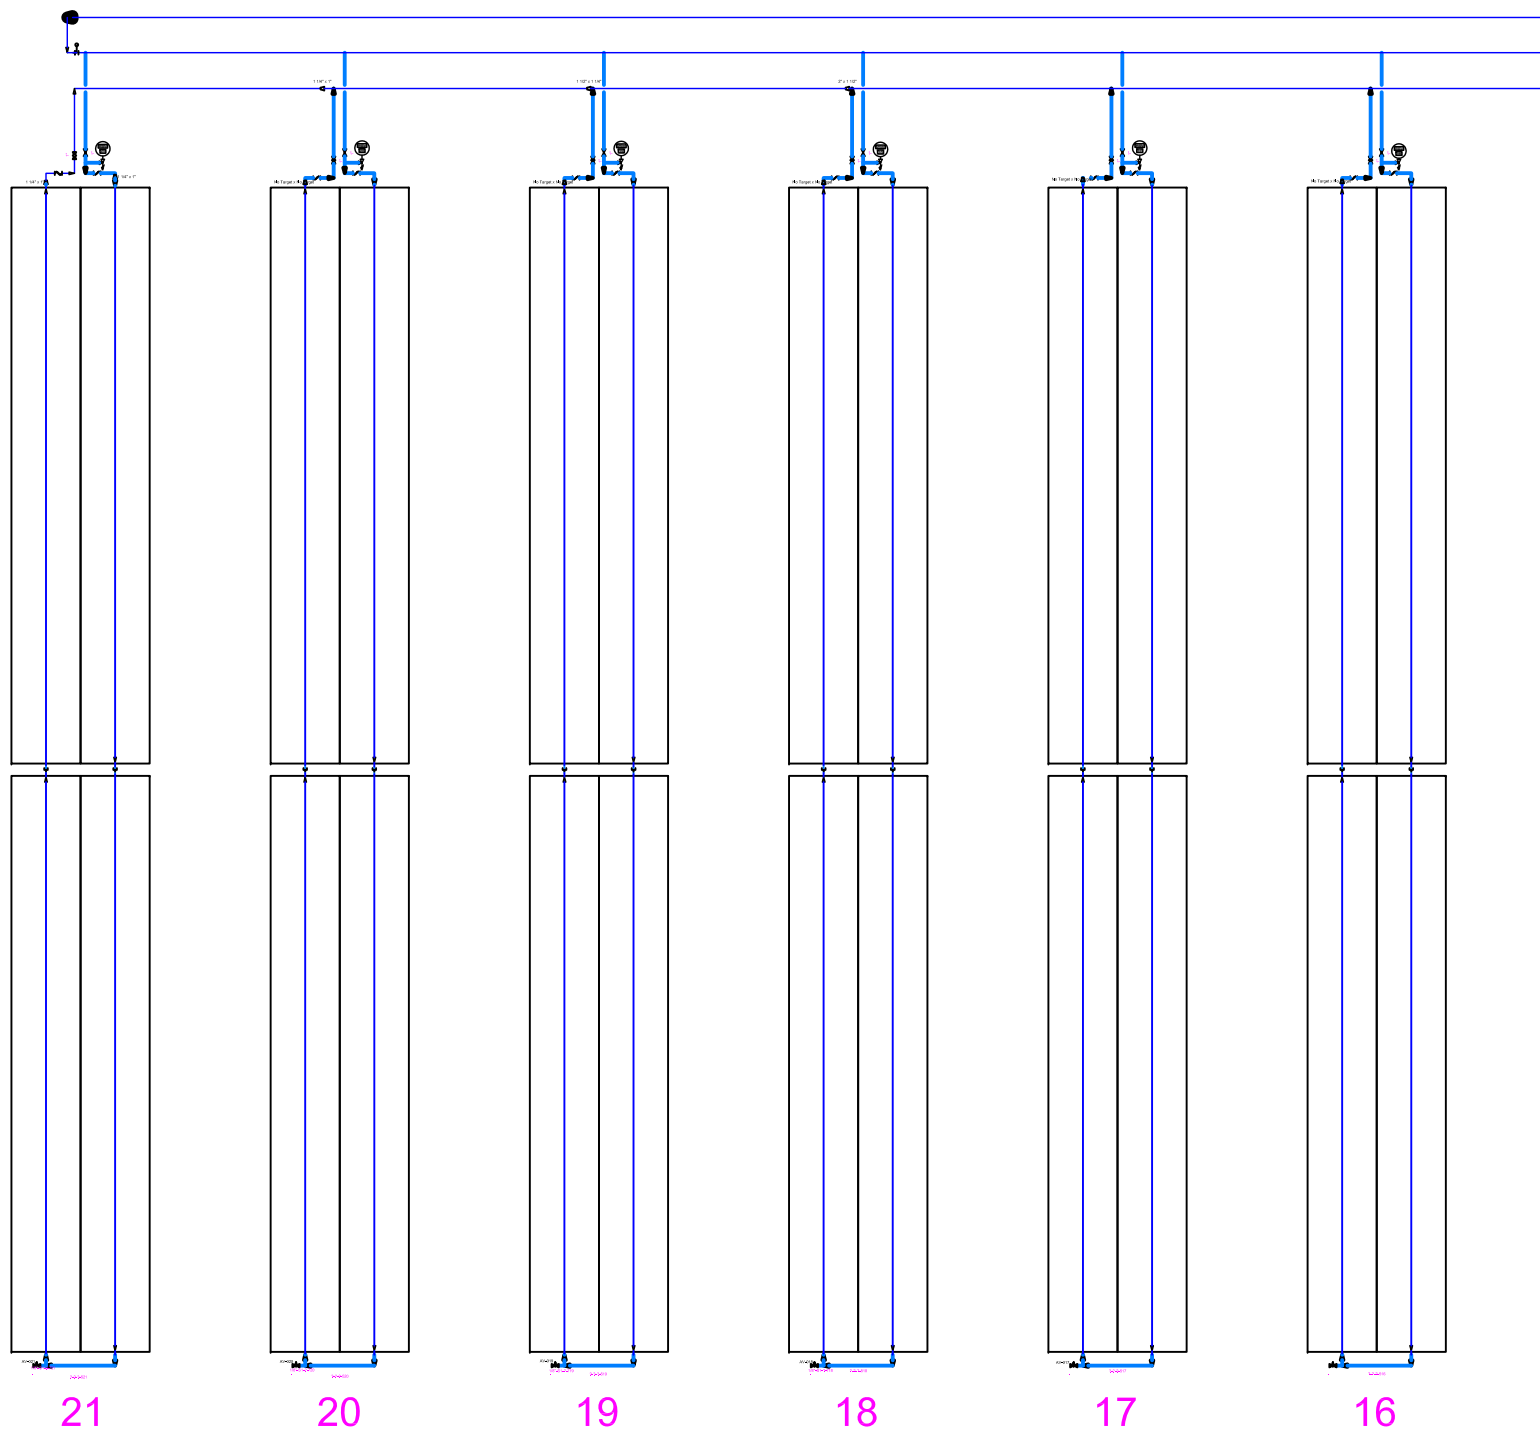


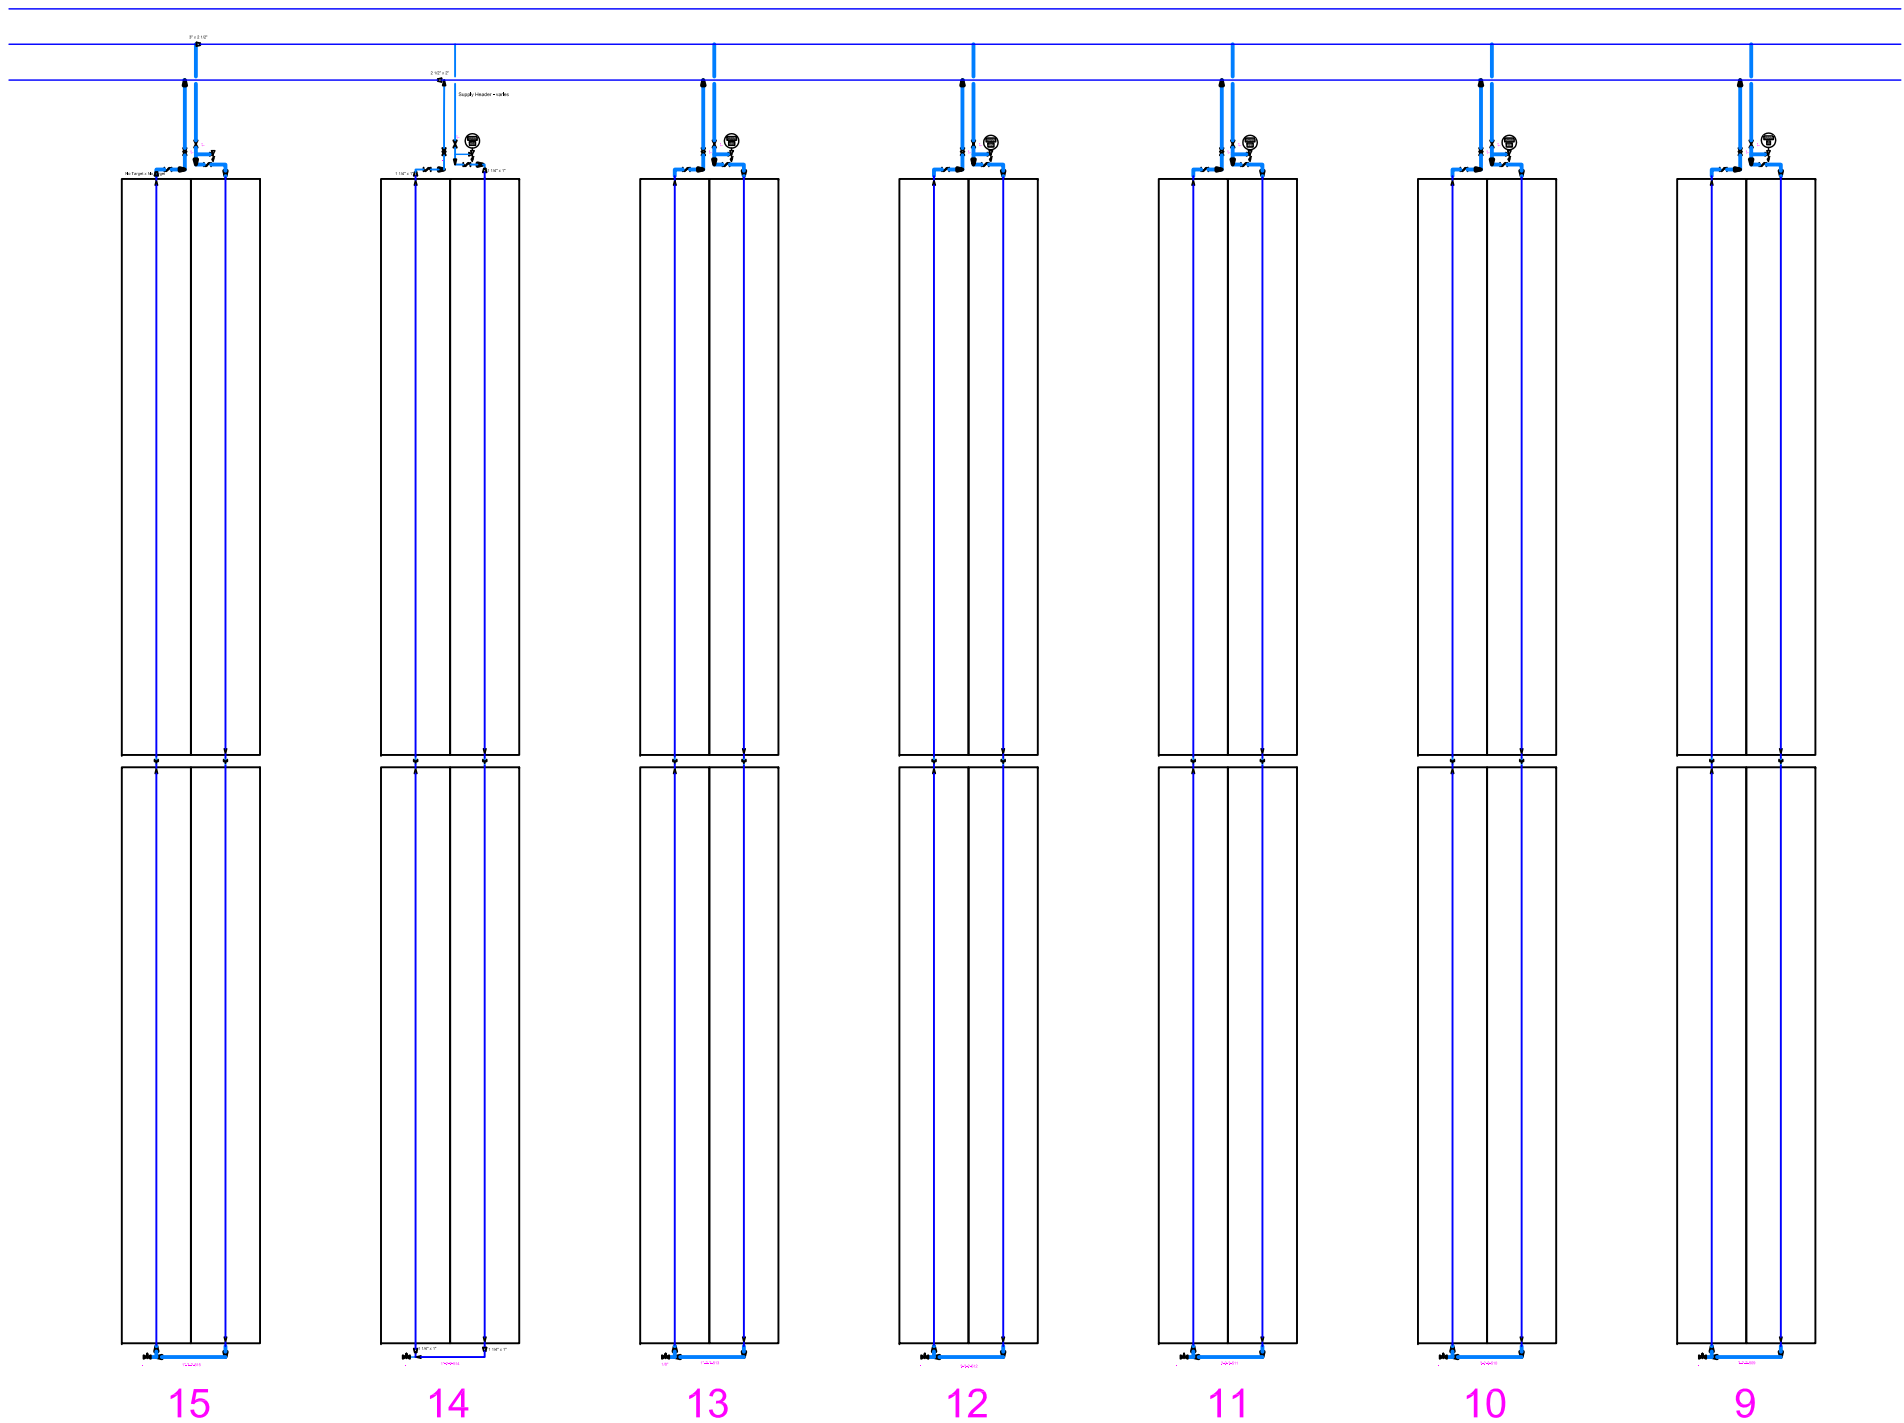


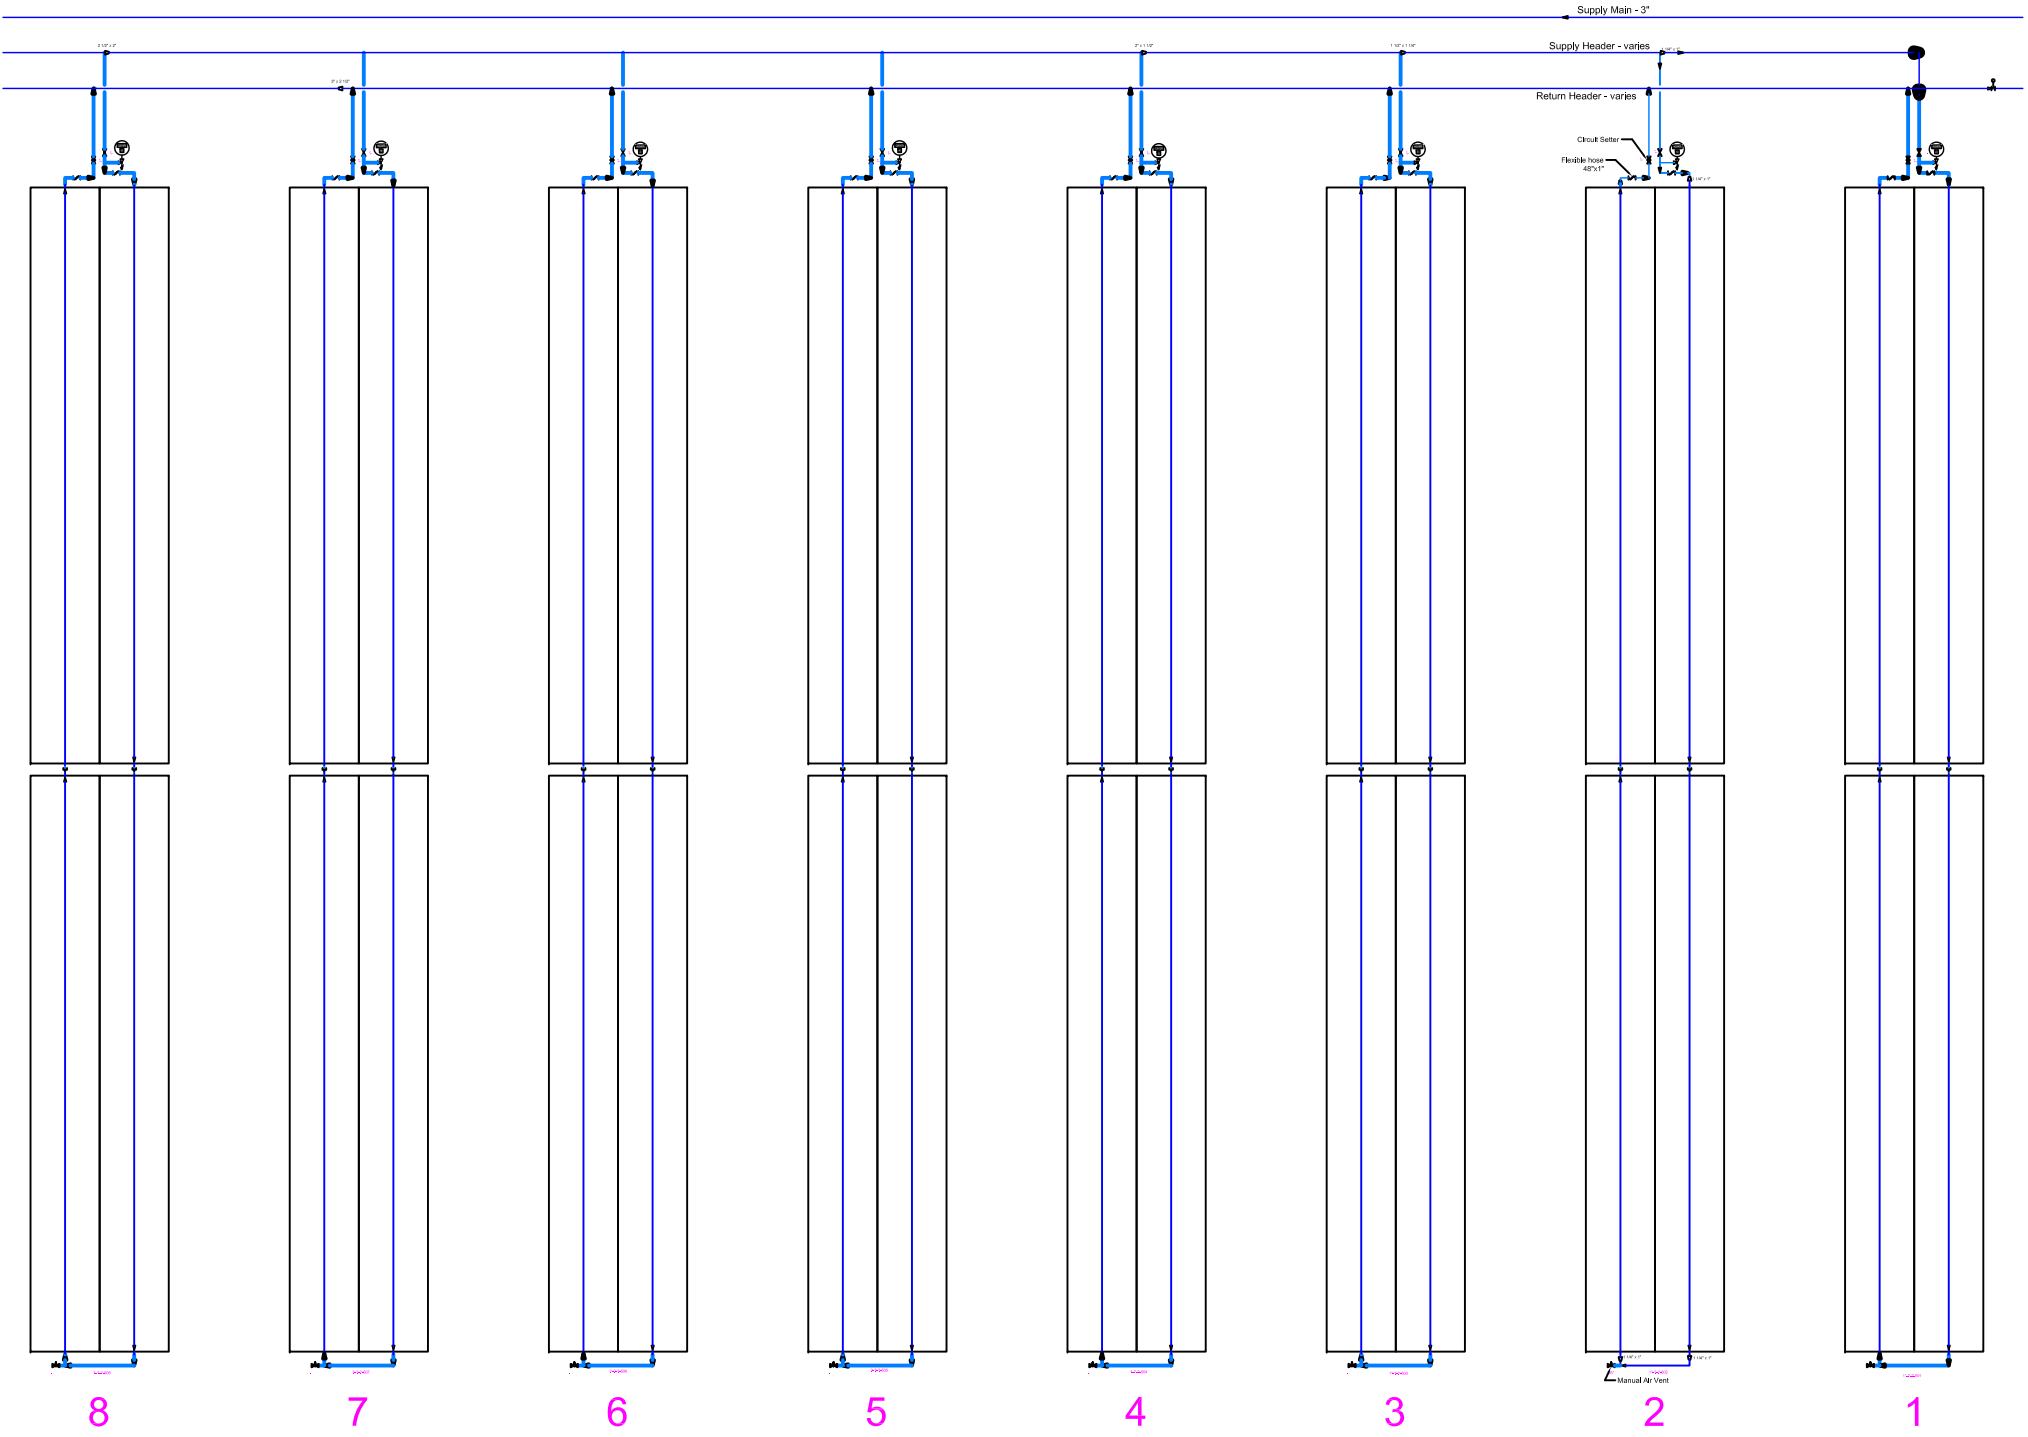

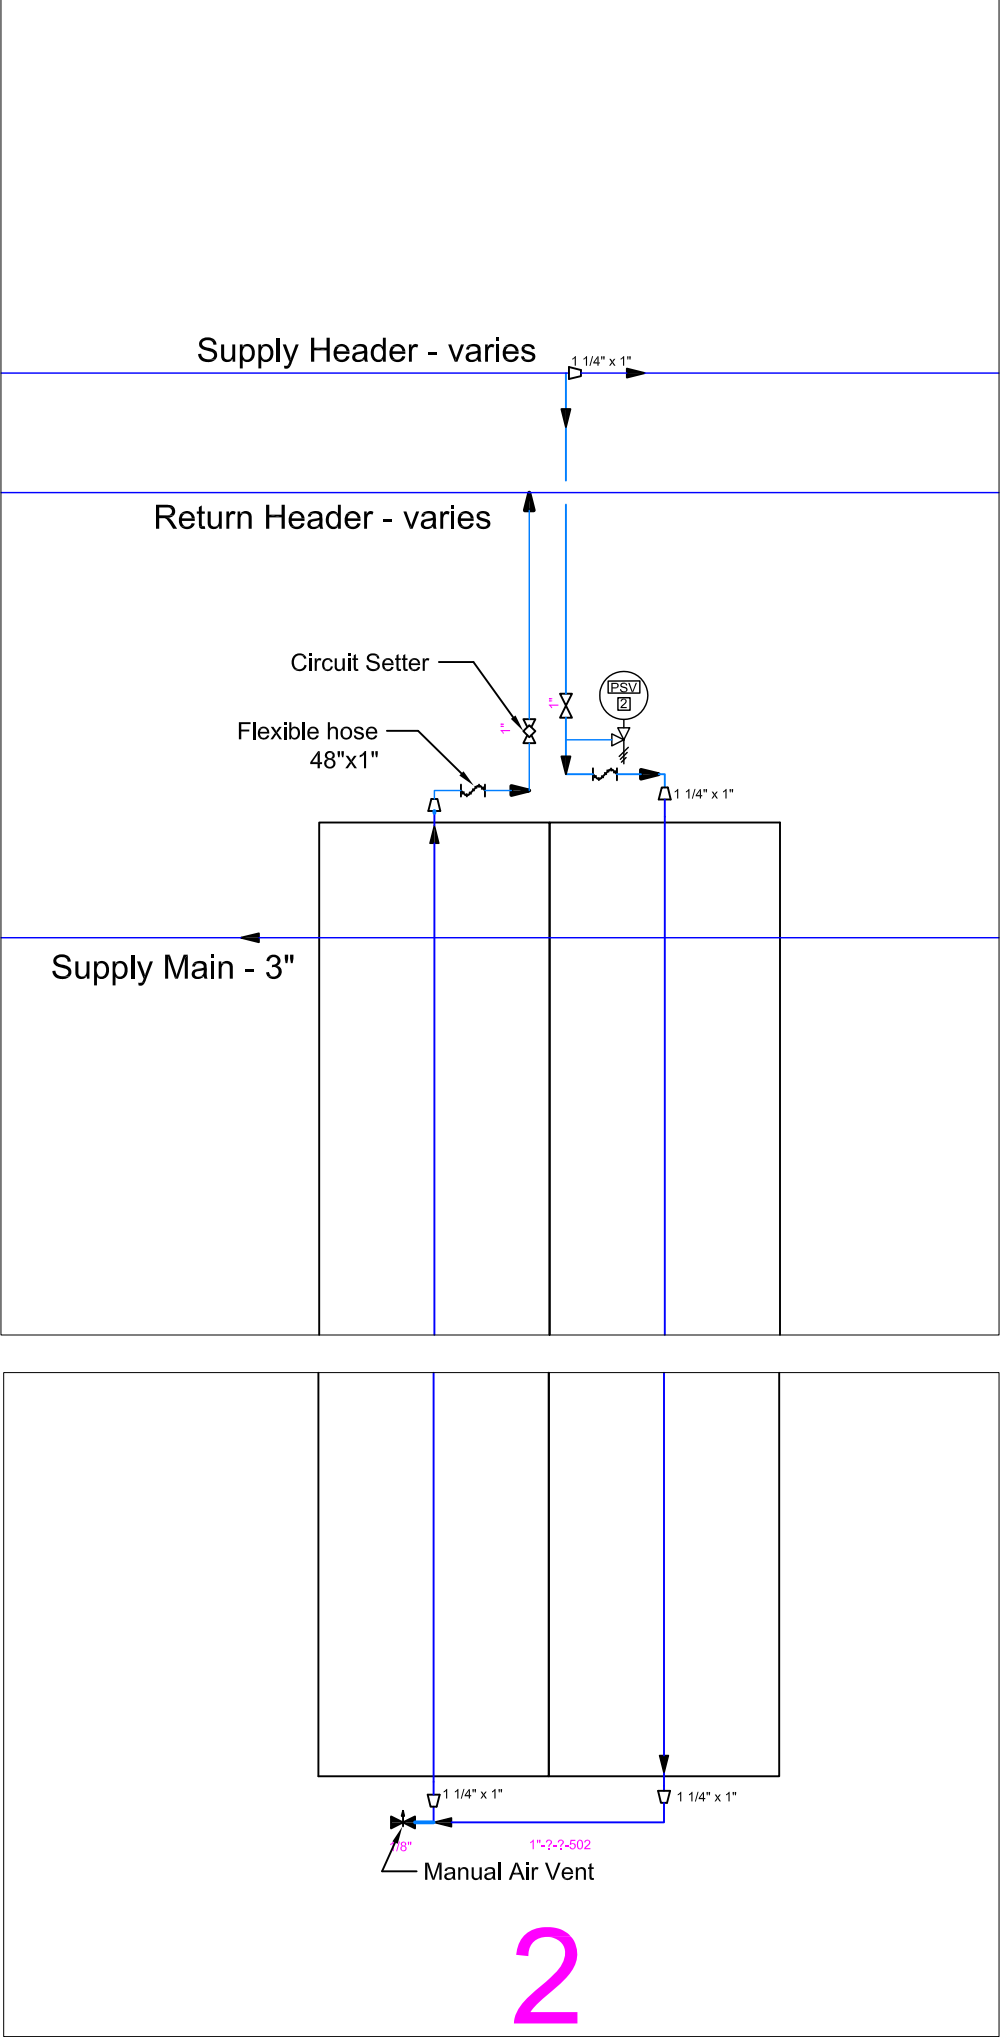

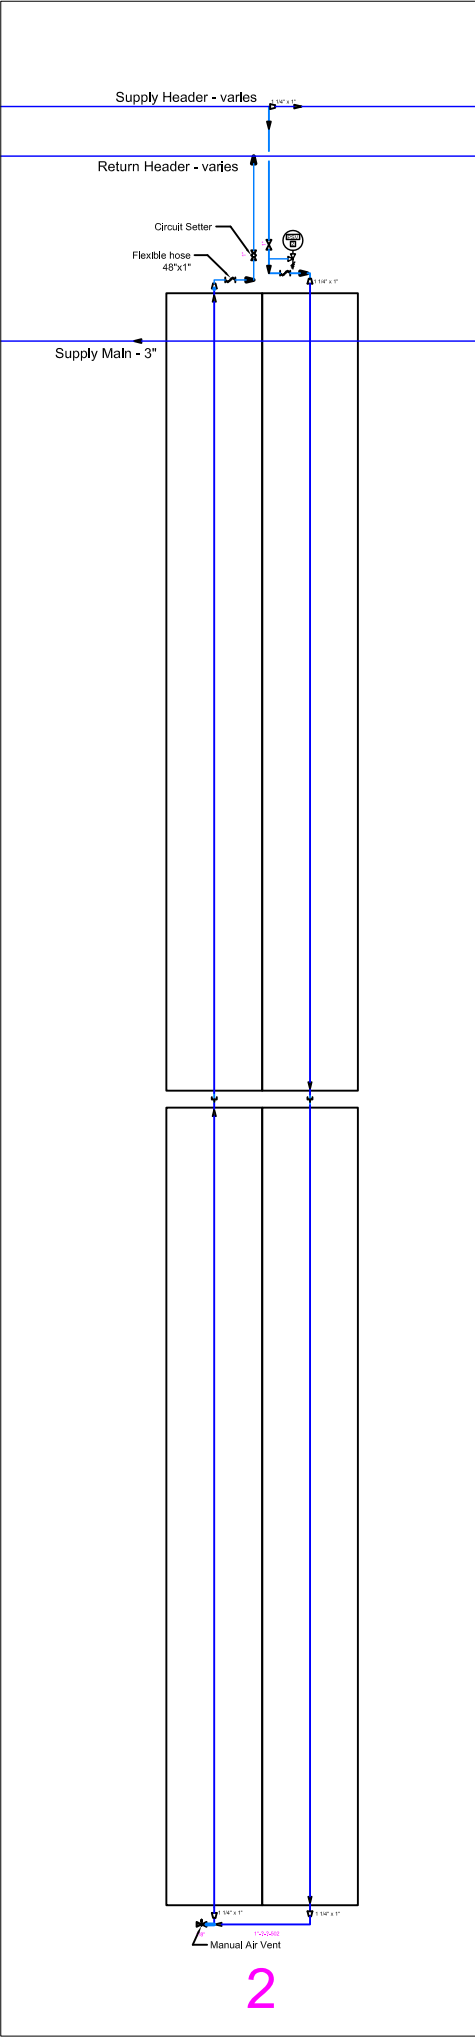

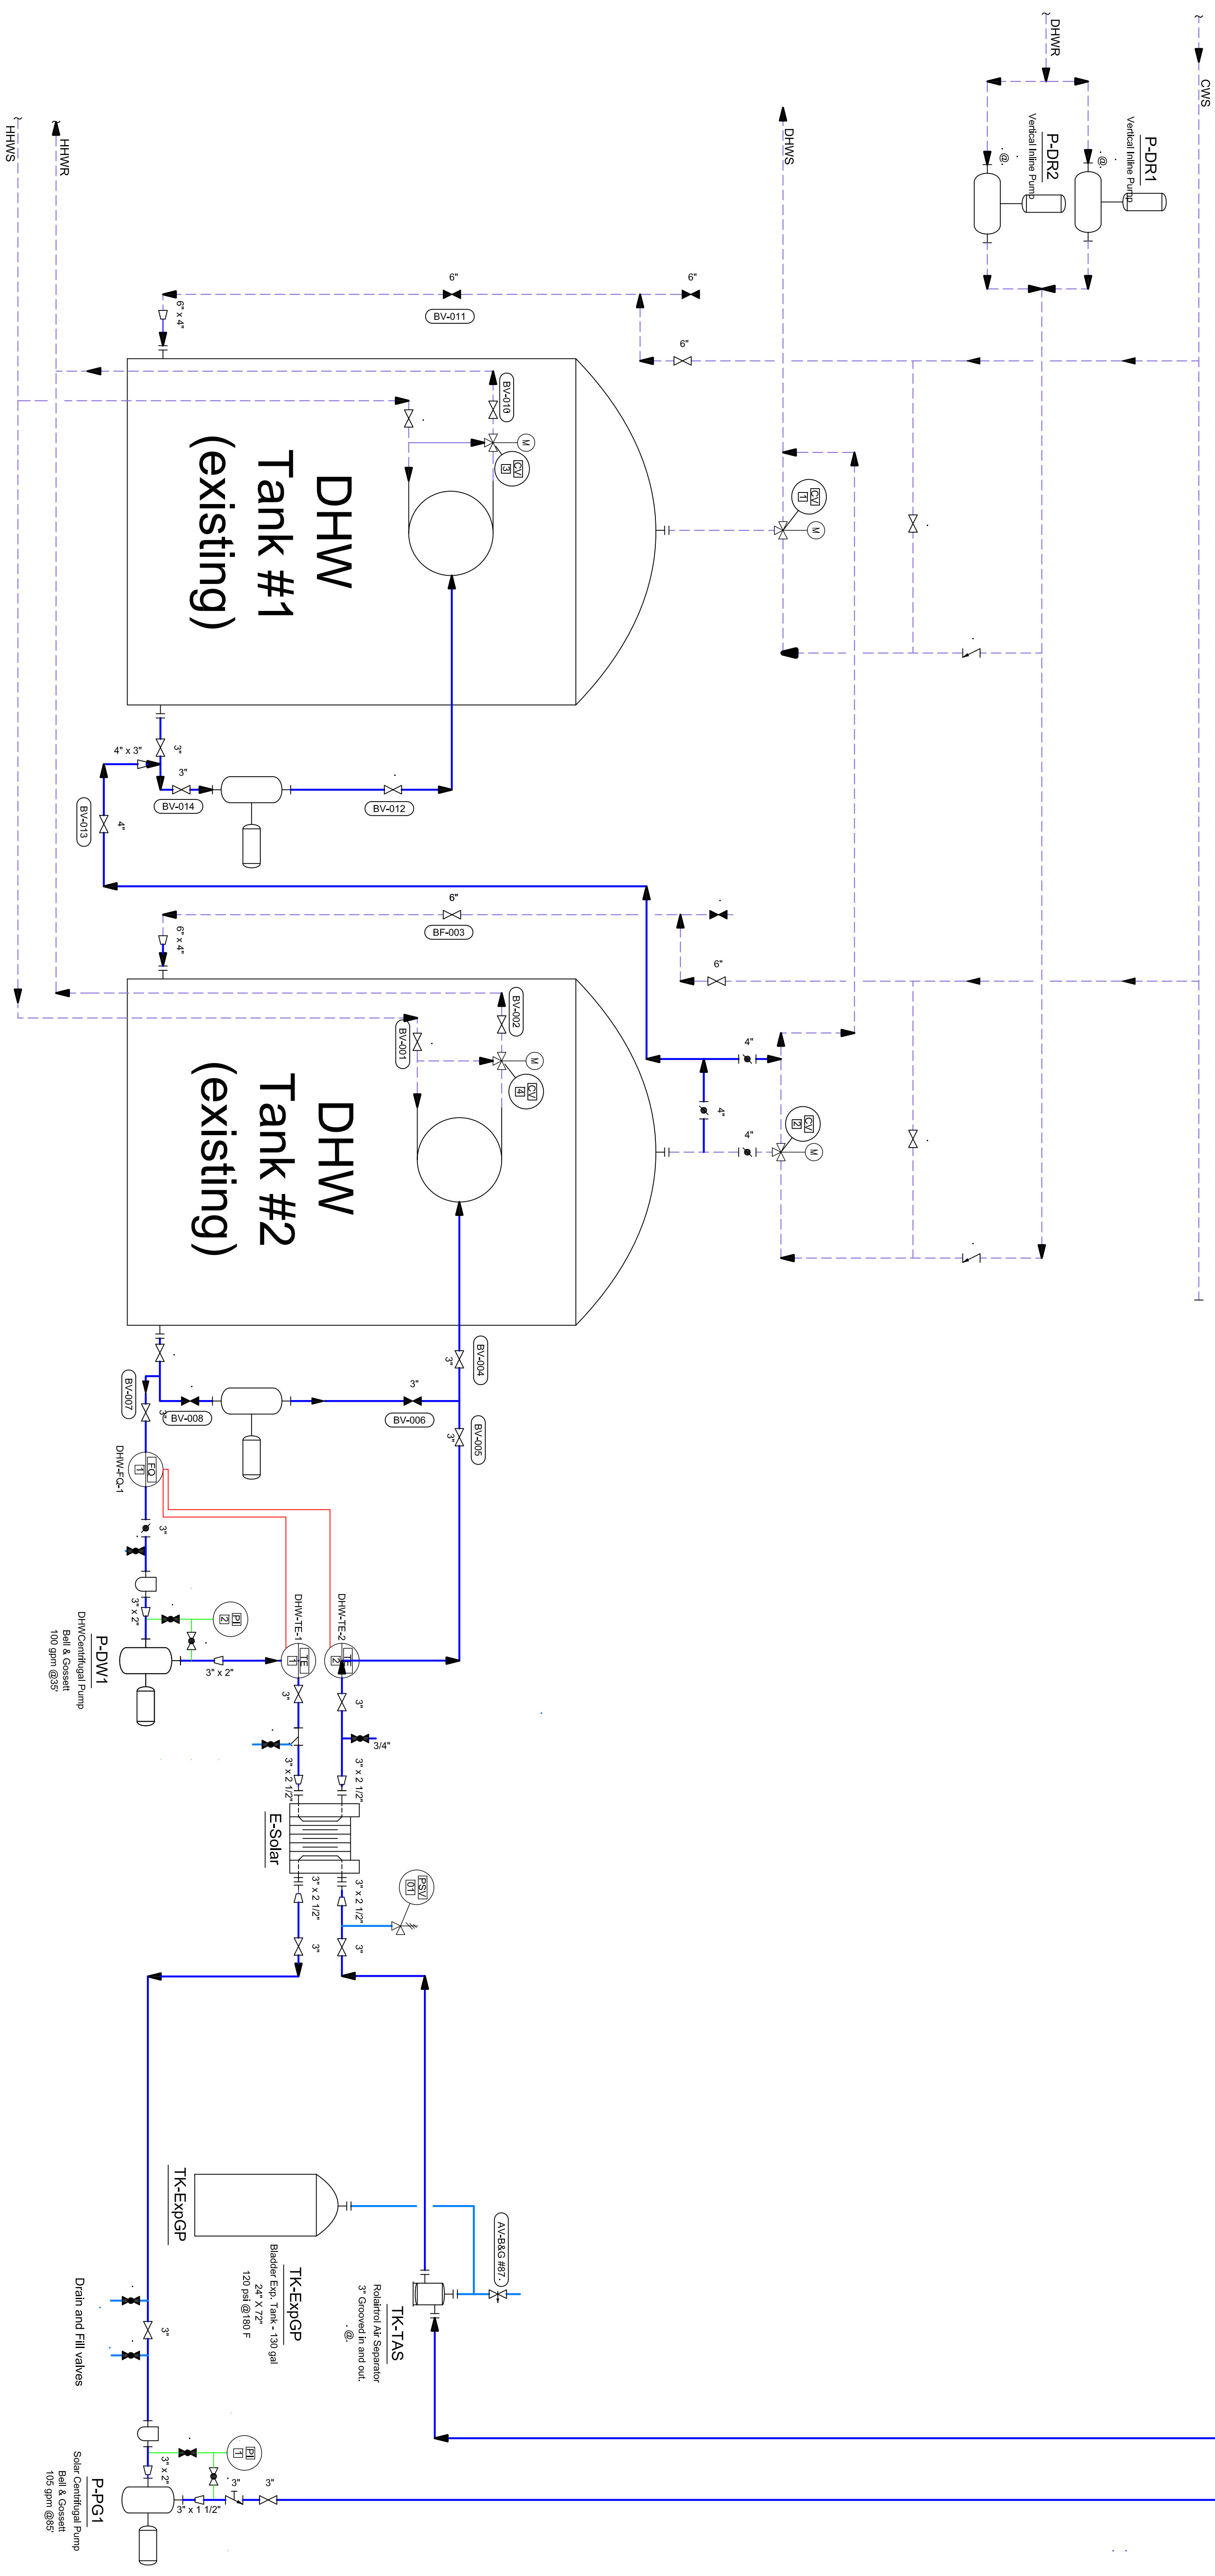

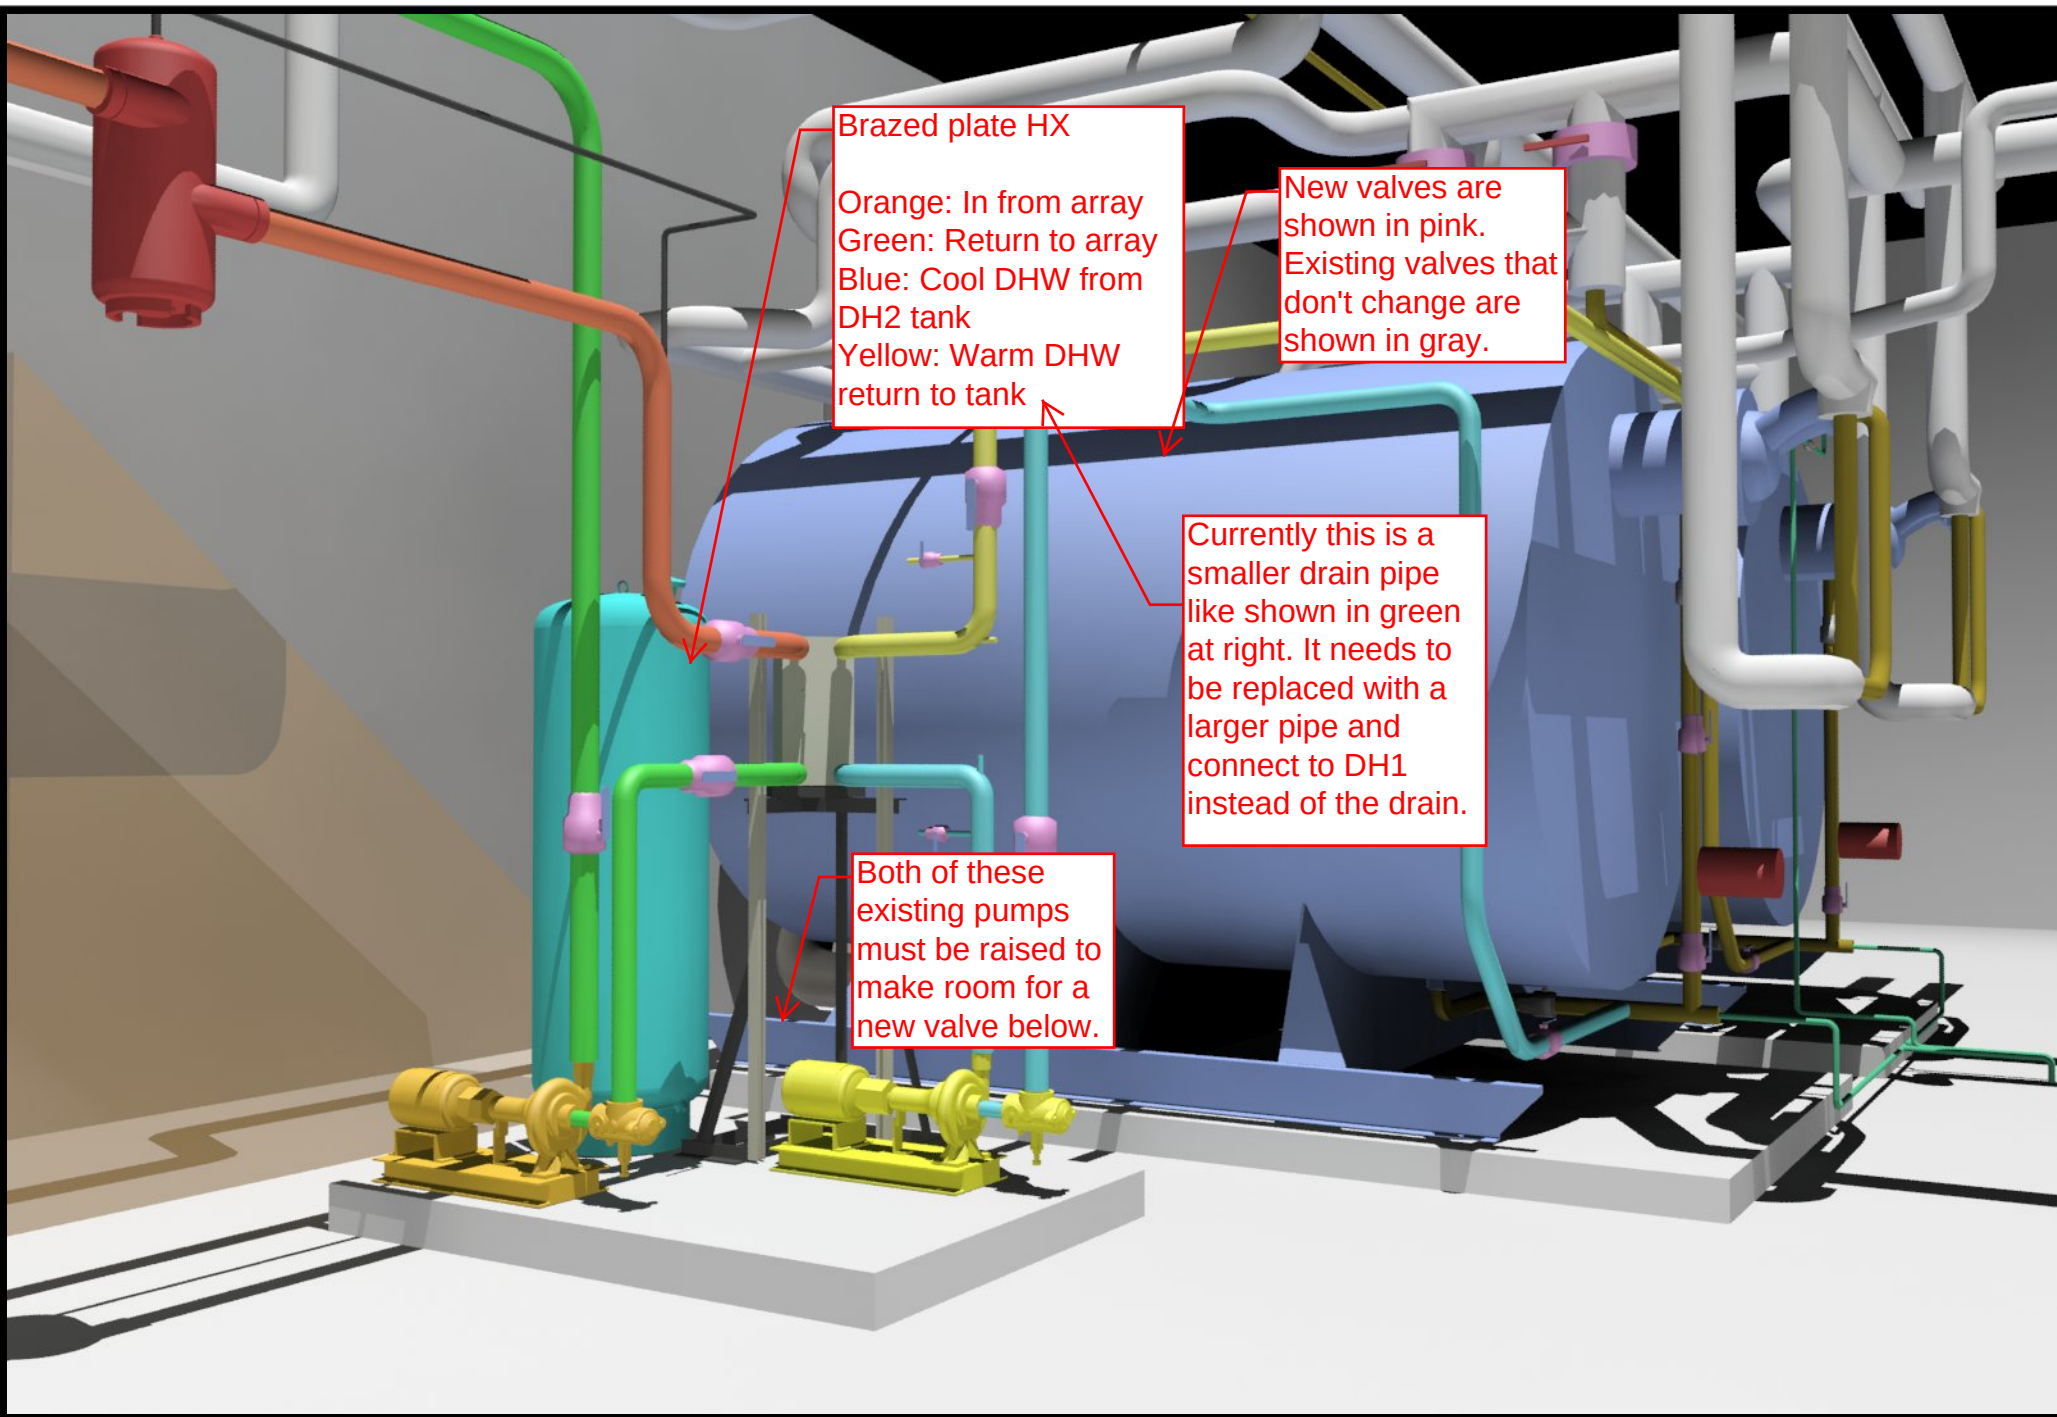

(Model uses simplified
lighting and textures)

***FocalPoint*Energy**

SRJ Mechanical Room Pipe Layout


21

20

19

18


17

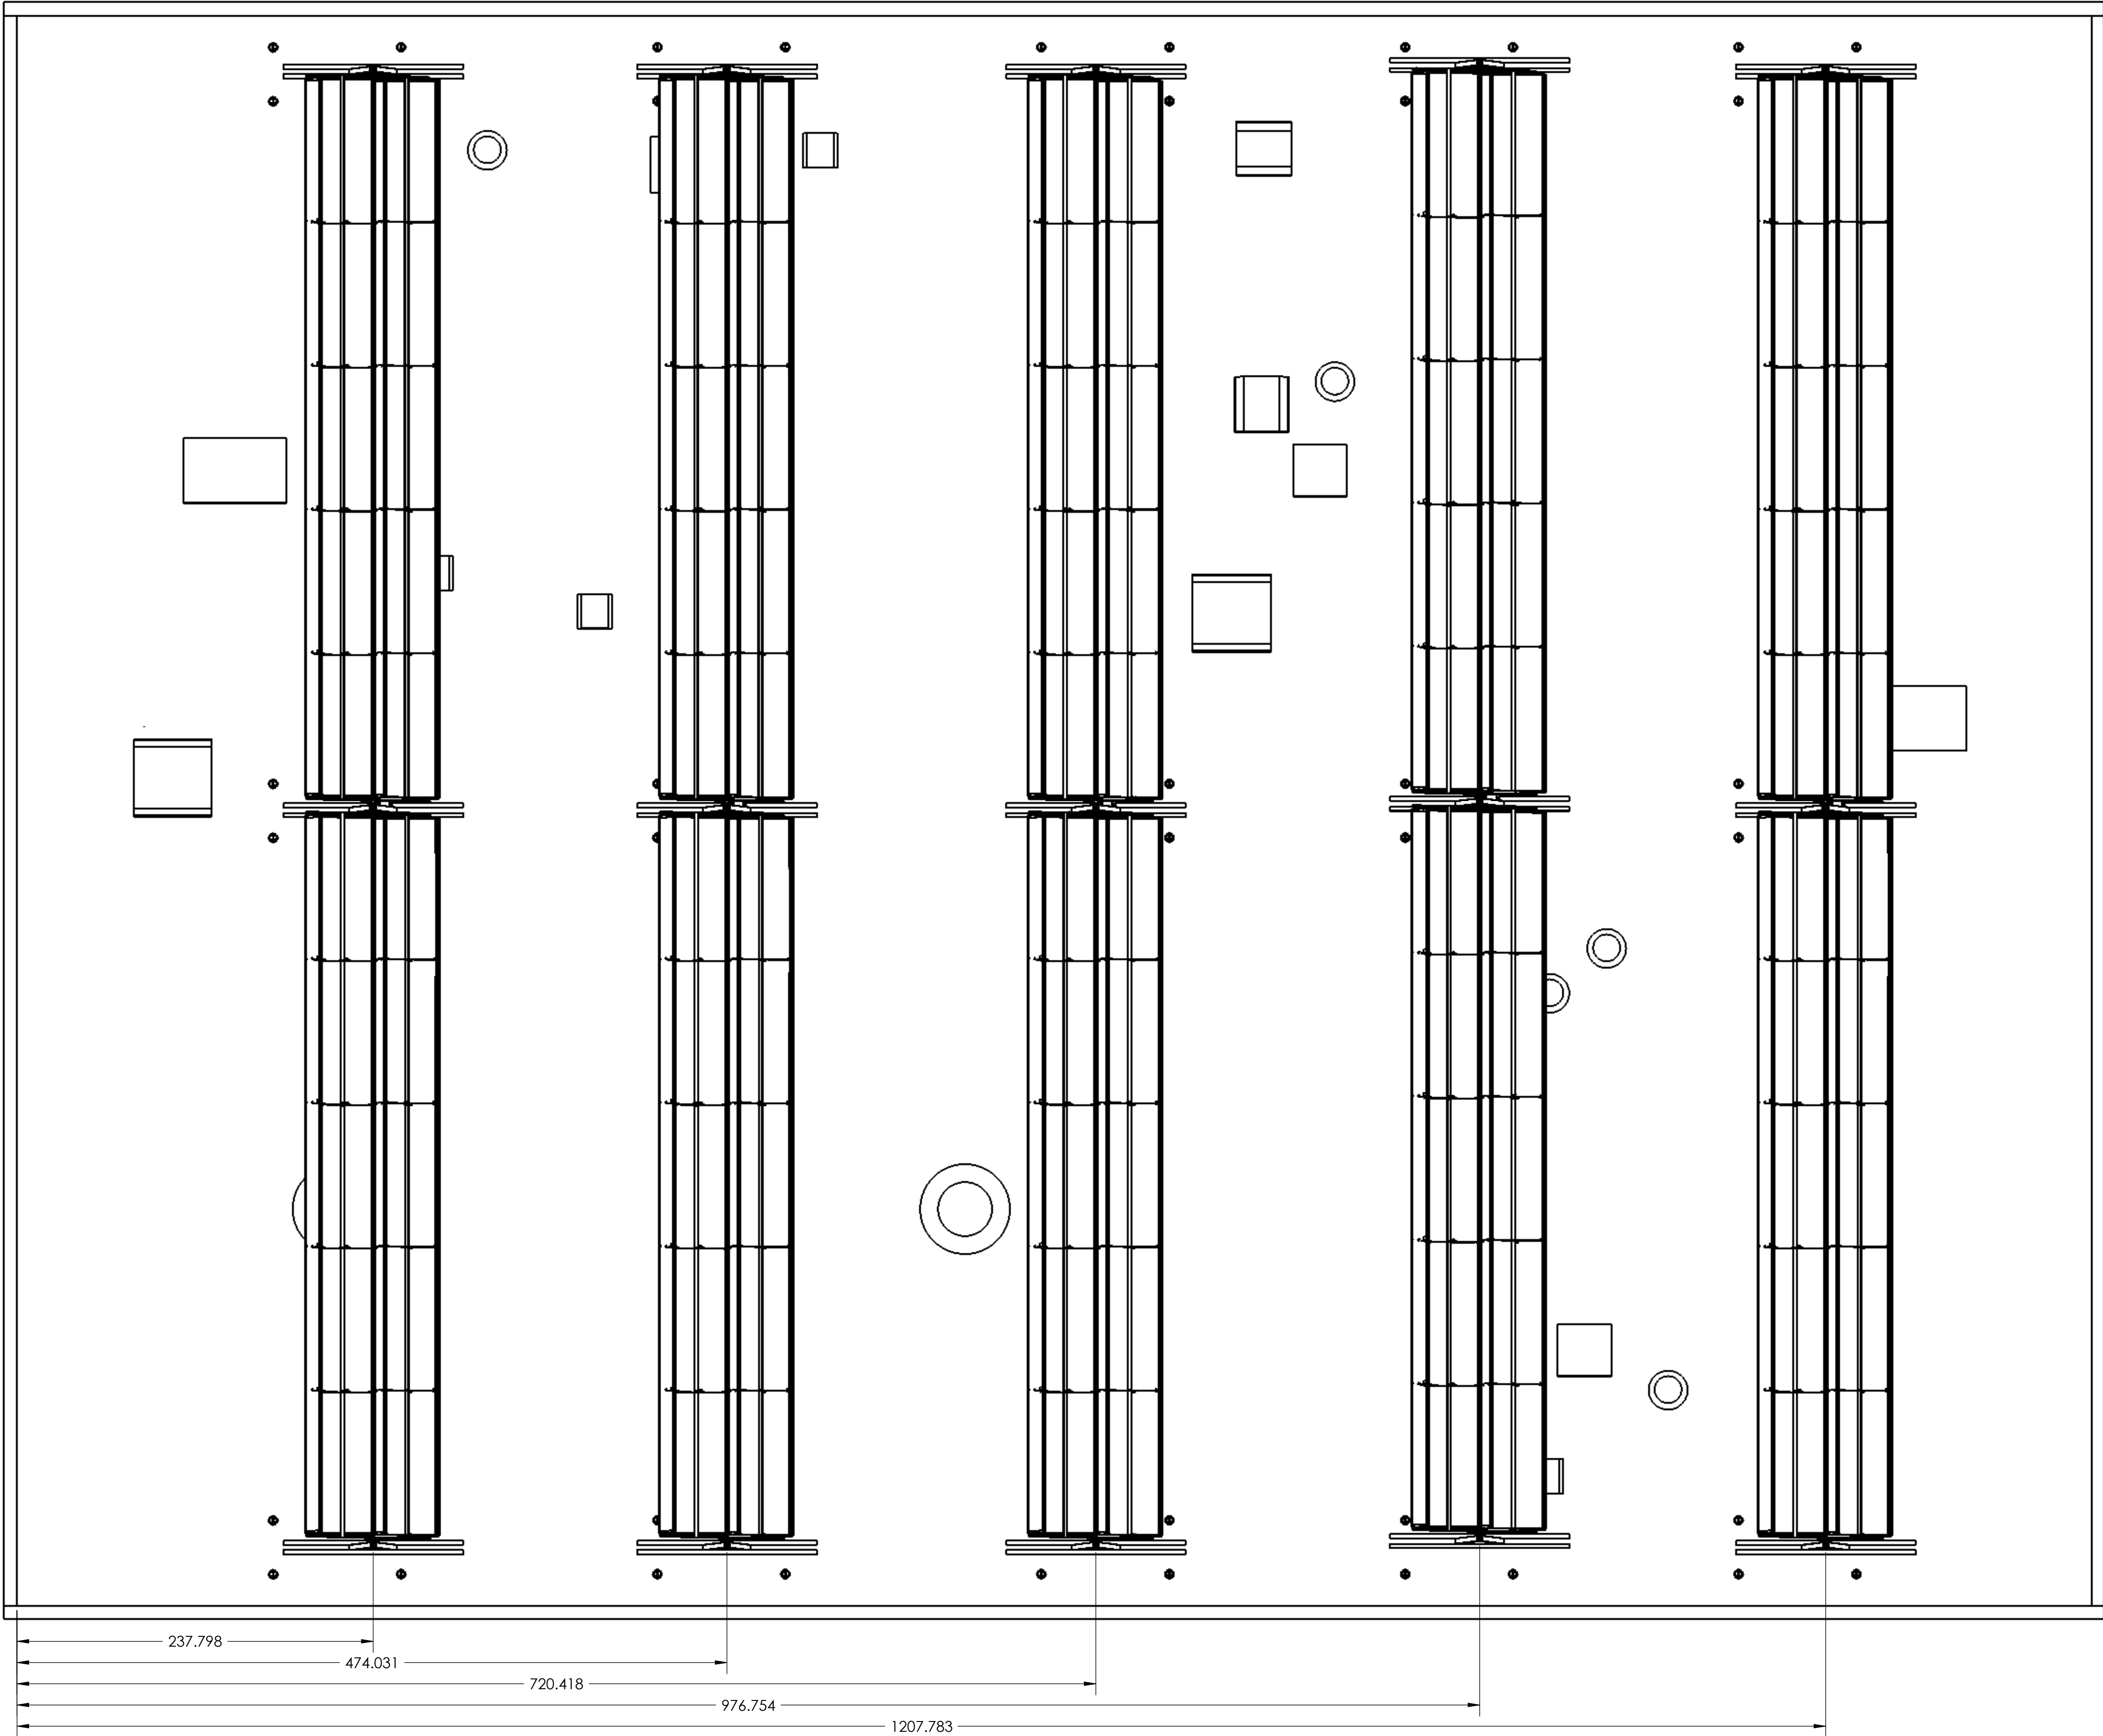


FOCAL POINT ENERGY
1450 KOLA CIRCLE, SUITE 100, SAN JOSE, CA 95132

UNLESS OTHERWISE SPECIFIED:	NAME	DATE
DIMENSIONS ARE IN INCHES	DRAWN:	
TOLERANCES:	CHECKED:	
FRACTIONAL ± 1/8"	ENG. APPR:	
ANGULAR (MILS) ± 10"	DATE:	
TWO PLACE DECIMAL ± 0.02		
THREE PLACE DECIMAL ± 0.003		
INTERPRET GEOMETRIC MATERIAL	COMMENTS:	
FINISH		
NOT USED	USED ON	
APPLICATION		

FOCAL POINT ENERGY		
1450 KOLL CIRCLE, SUITE 100, SAN JOSE, CA 95112		
TITLE:		
SRJ Sector 1 Collector Location		
SIZE	DWG. NO.	REV
E		00-000
SCALE: 1:60		SHEET 1 OF 1

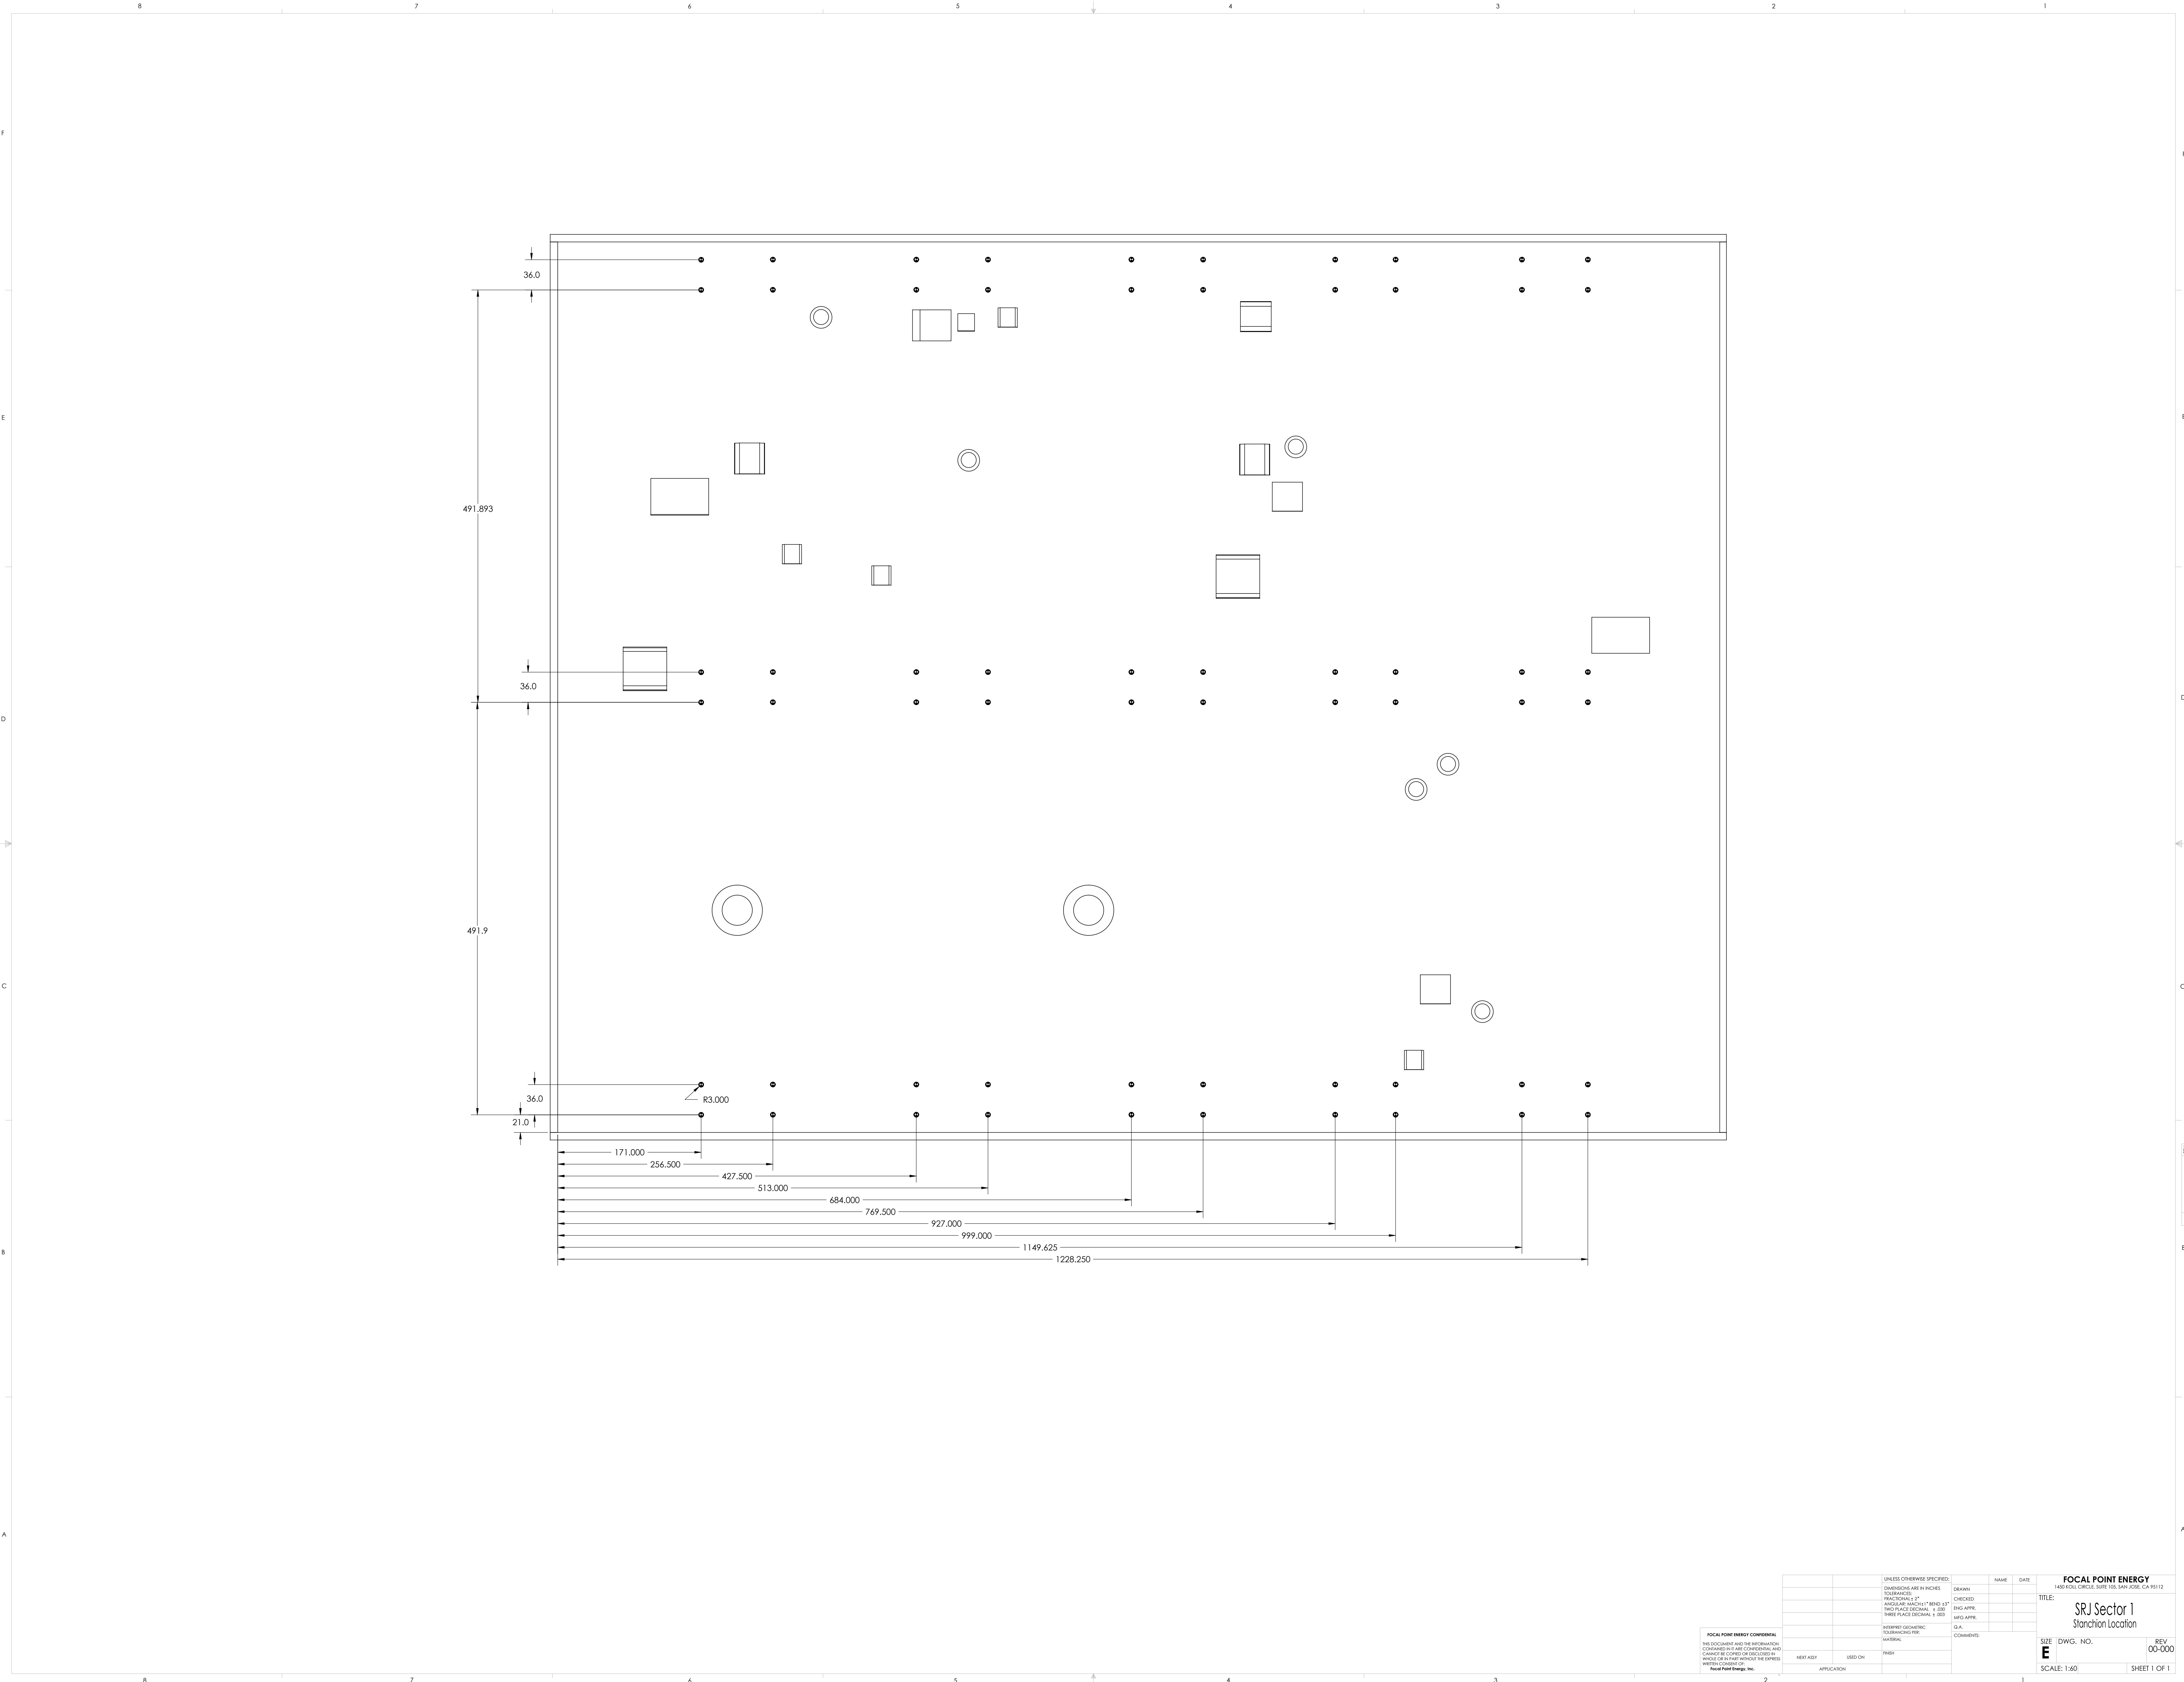

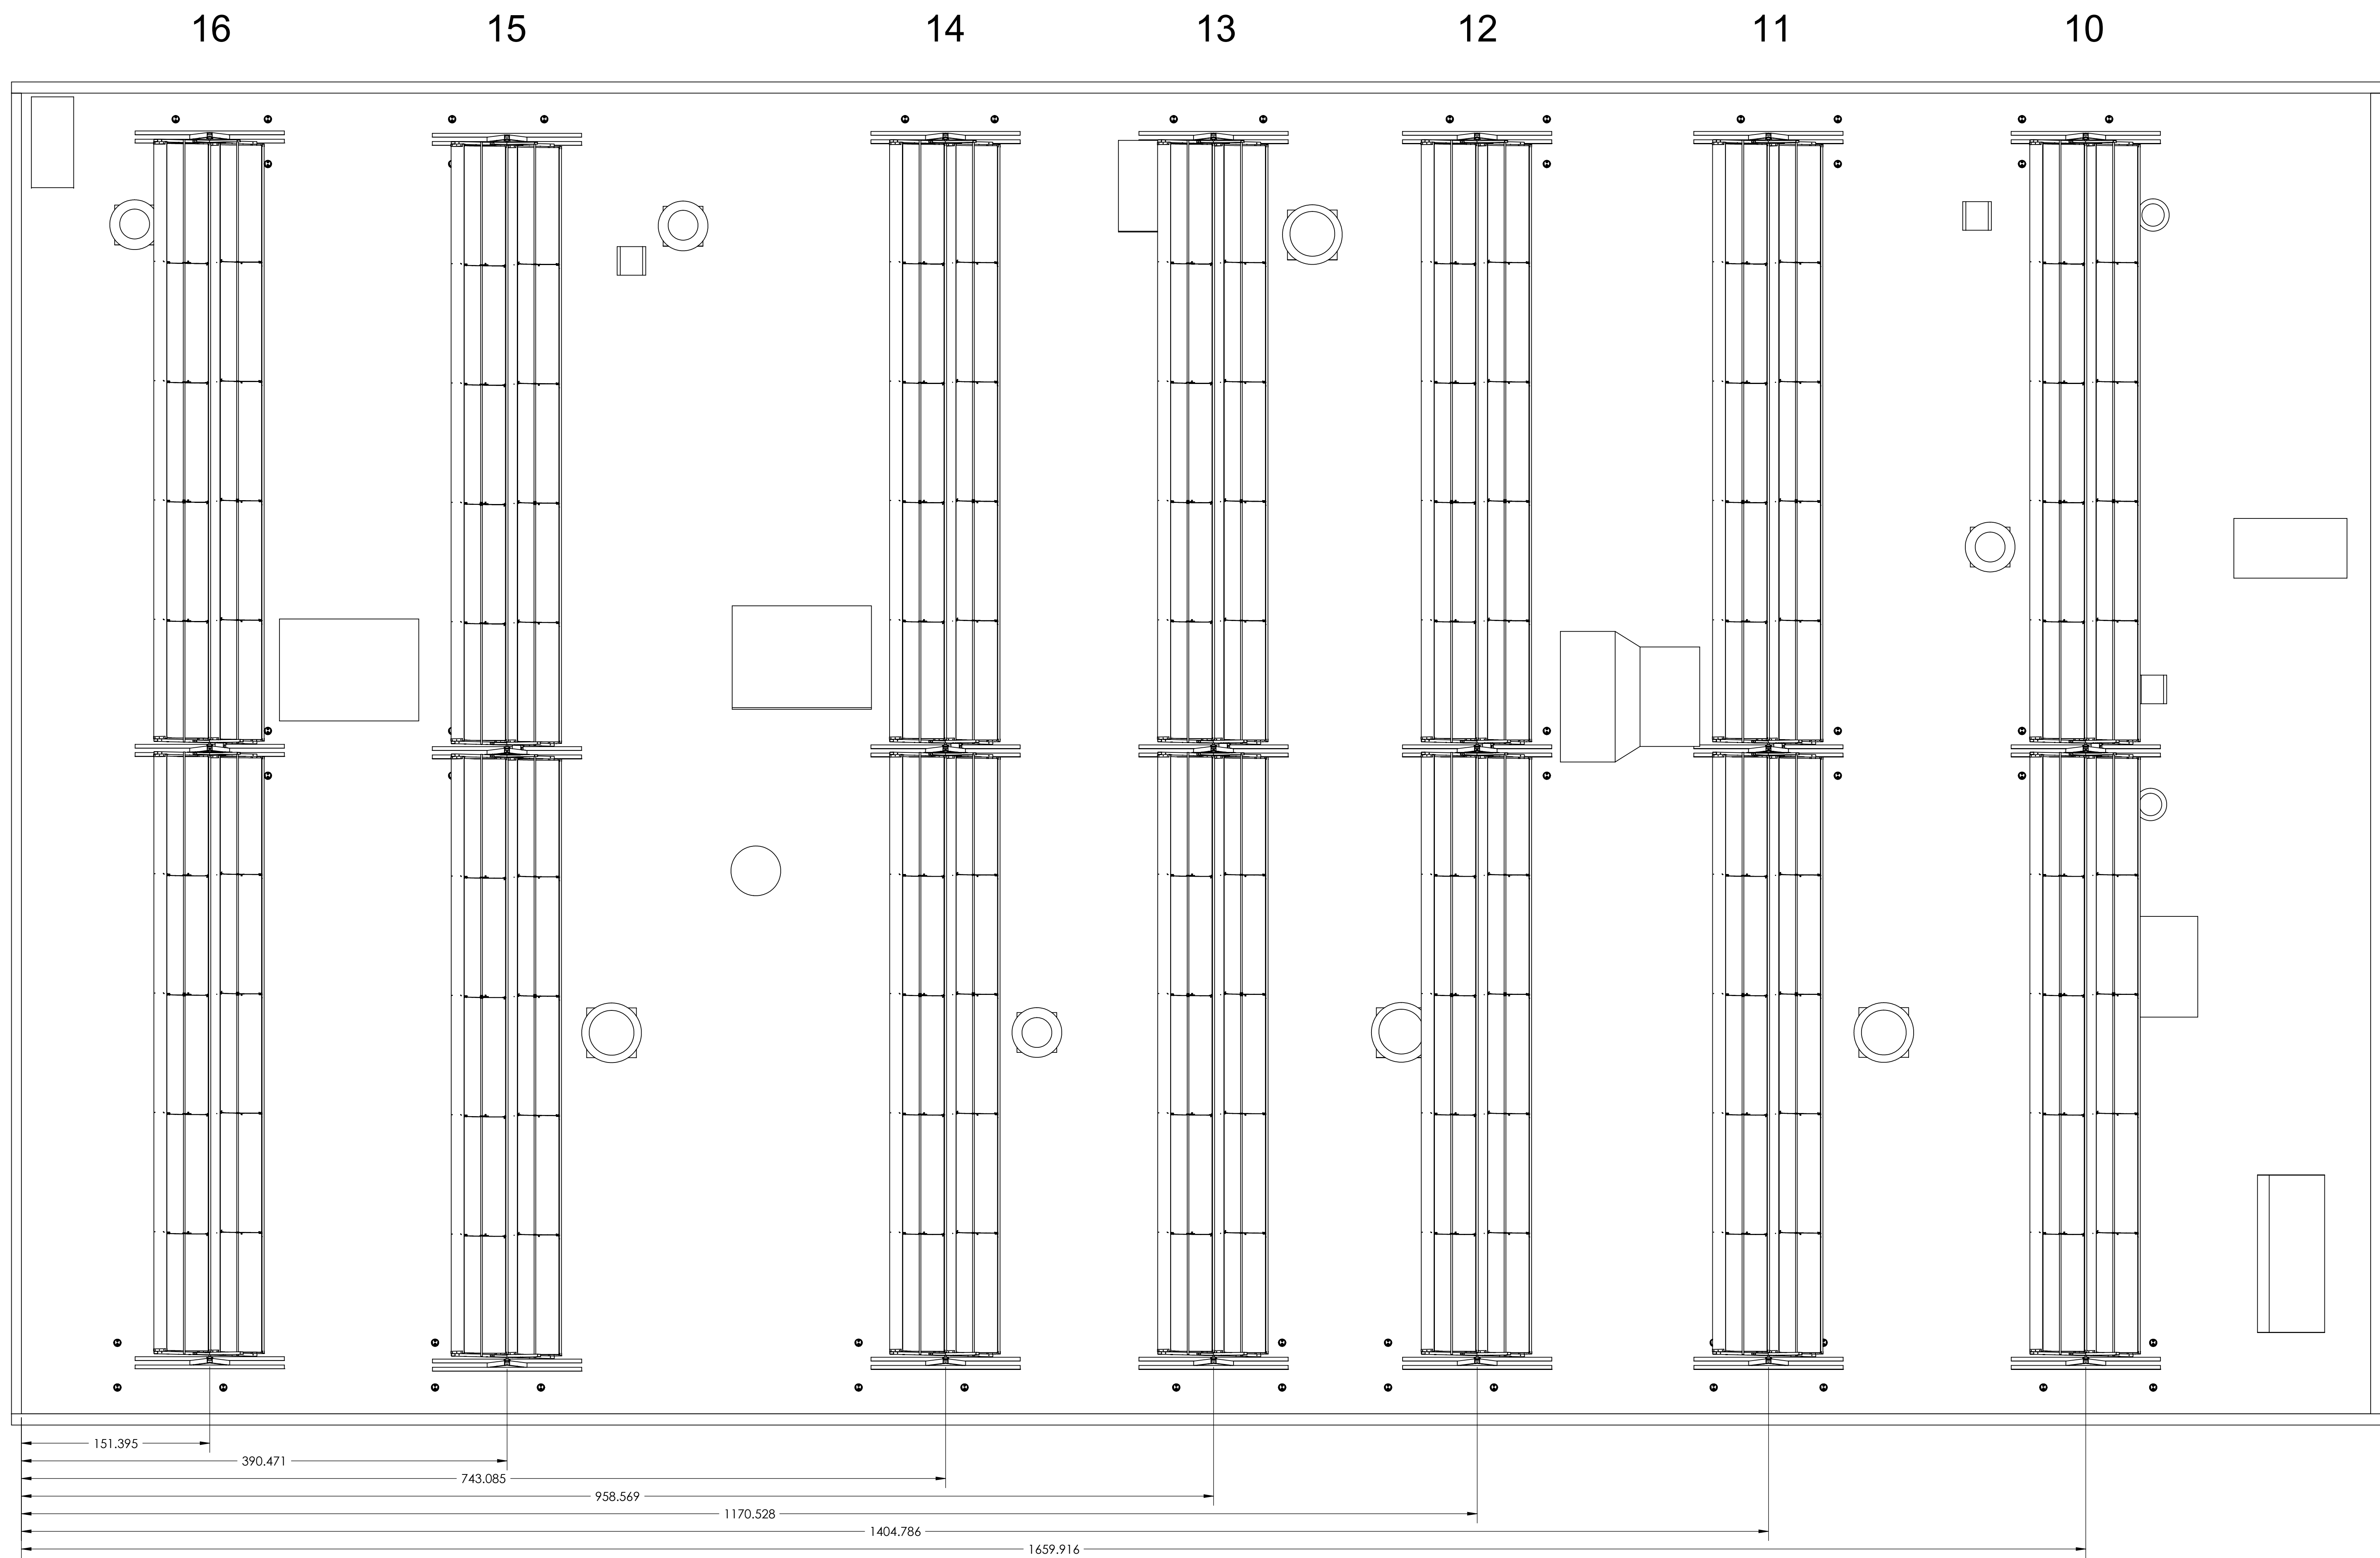

FOCAL POINT ENERGY
1450 KOLA CIRCLE, SUITE 100, SAN JOSE, CA 95112

SRJ Sector 2
Collector Location

SIZE: **E** DWG. NO.: C01-2-100000 SCALE: 1:60

REV: 00-000 SHEET 1 OF 1

UNLESS OTHERWISE SPECIFIED:

DIMENSIONS ARE IN INCHES	DRAWN:	NAME:	DATE:
TOLERANCES:	CHECKED:		
FRACTIONAL ± 1/8"	ENG. APPR:		
ANGULAR (MINUTELY) BEND 1/2"			
TWO PLACE DECIMAL ± 0.00			
THREE PLACE DECIMAL ± 0.001			


INTERPRET GEOMETRIC MATERIAL

INTERPRET	USED ON
FINISH	

APPURTE

FOCAL POINT ENERGY CONFIDENTIAL

THIS DOCUMENT AND THE INFORMATION CONTAINED HEREIN ARE CONFIDENTIAL AND NOT BE DISCLOSED OR REPRODUCED IN ANY MANNER WITHOUT THE EXPRESS WRITTEN CONSENT OF FOCAL POINT ENERGY, INC.

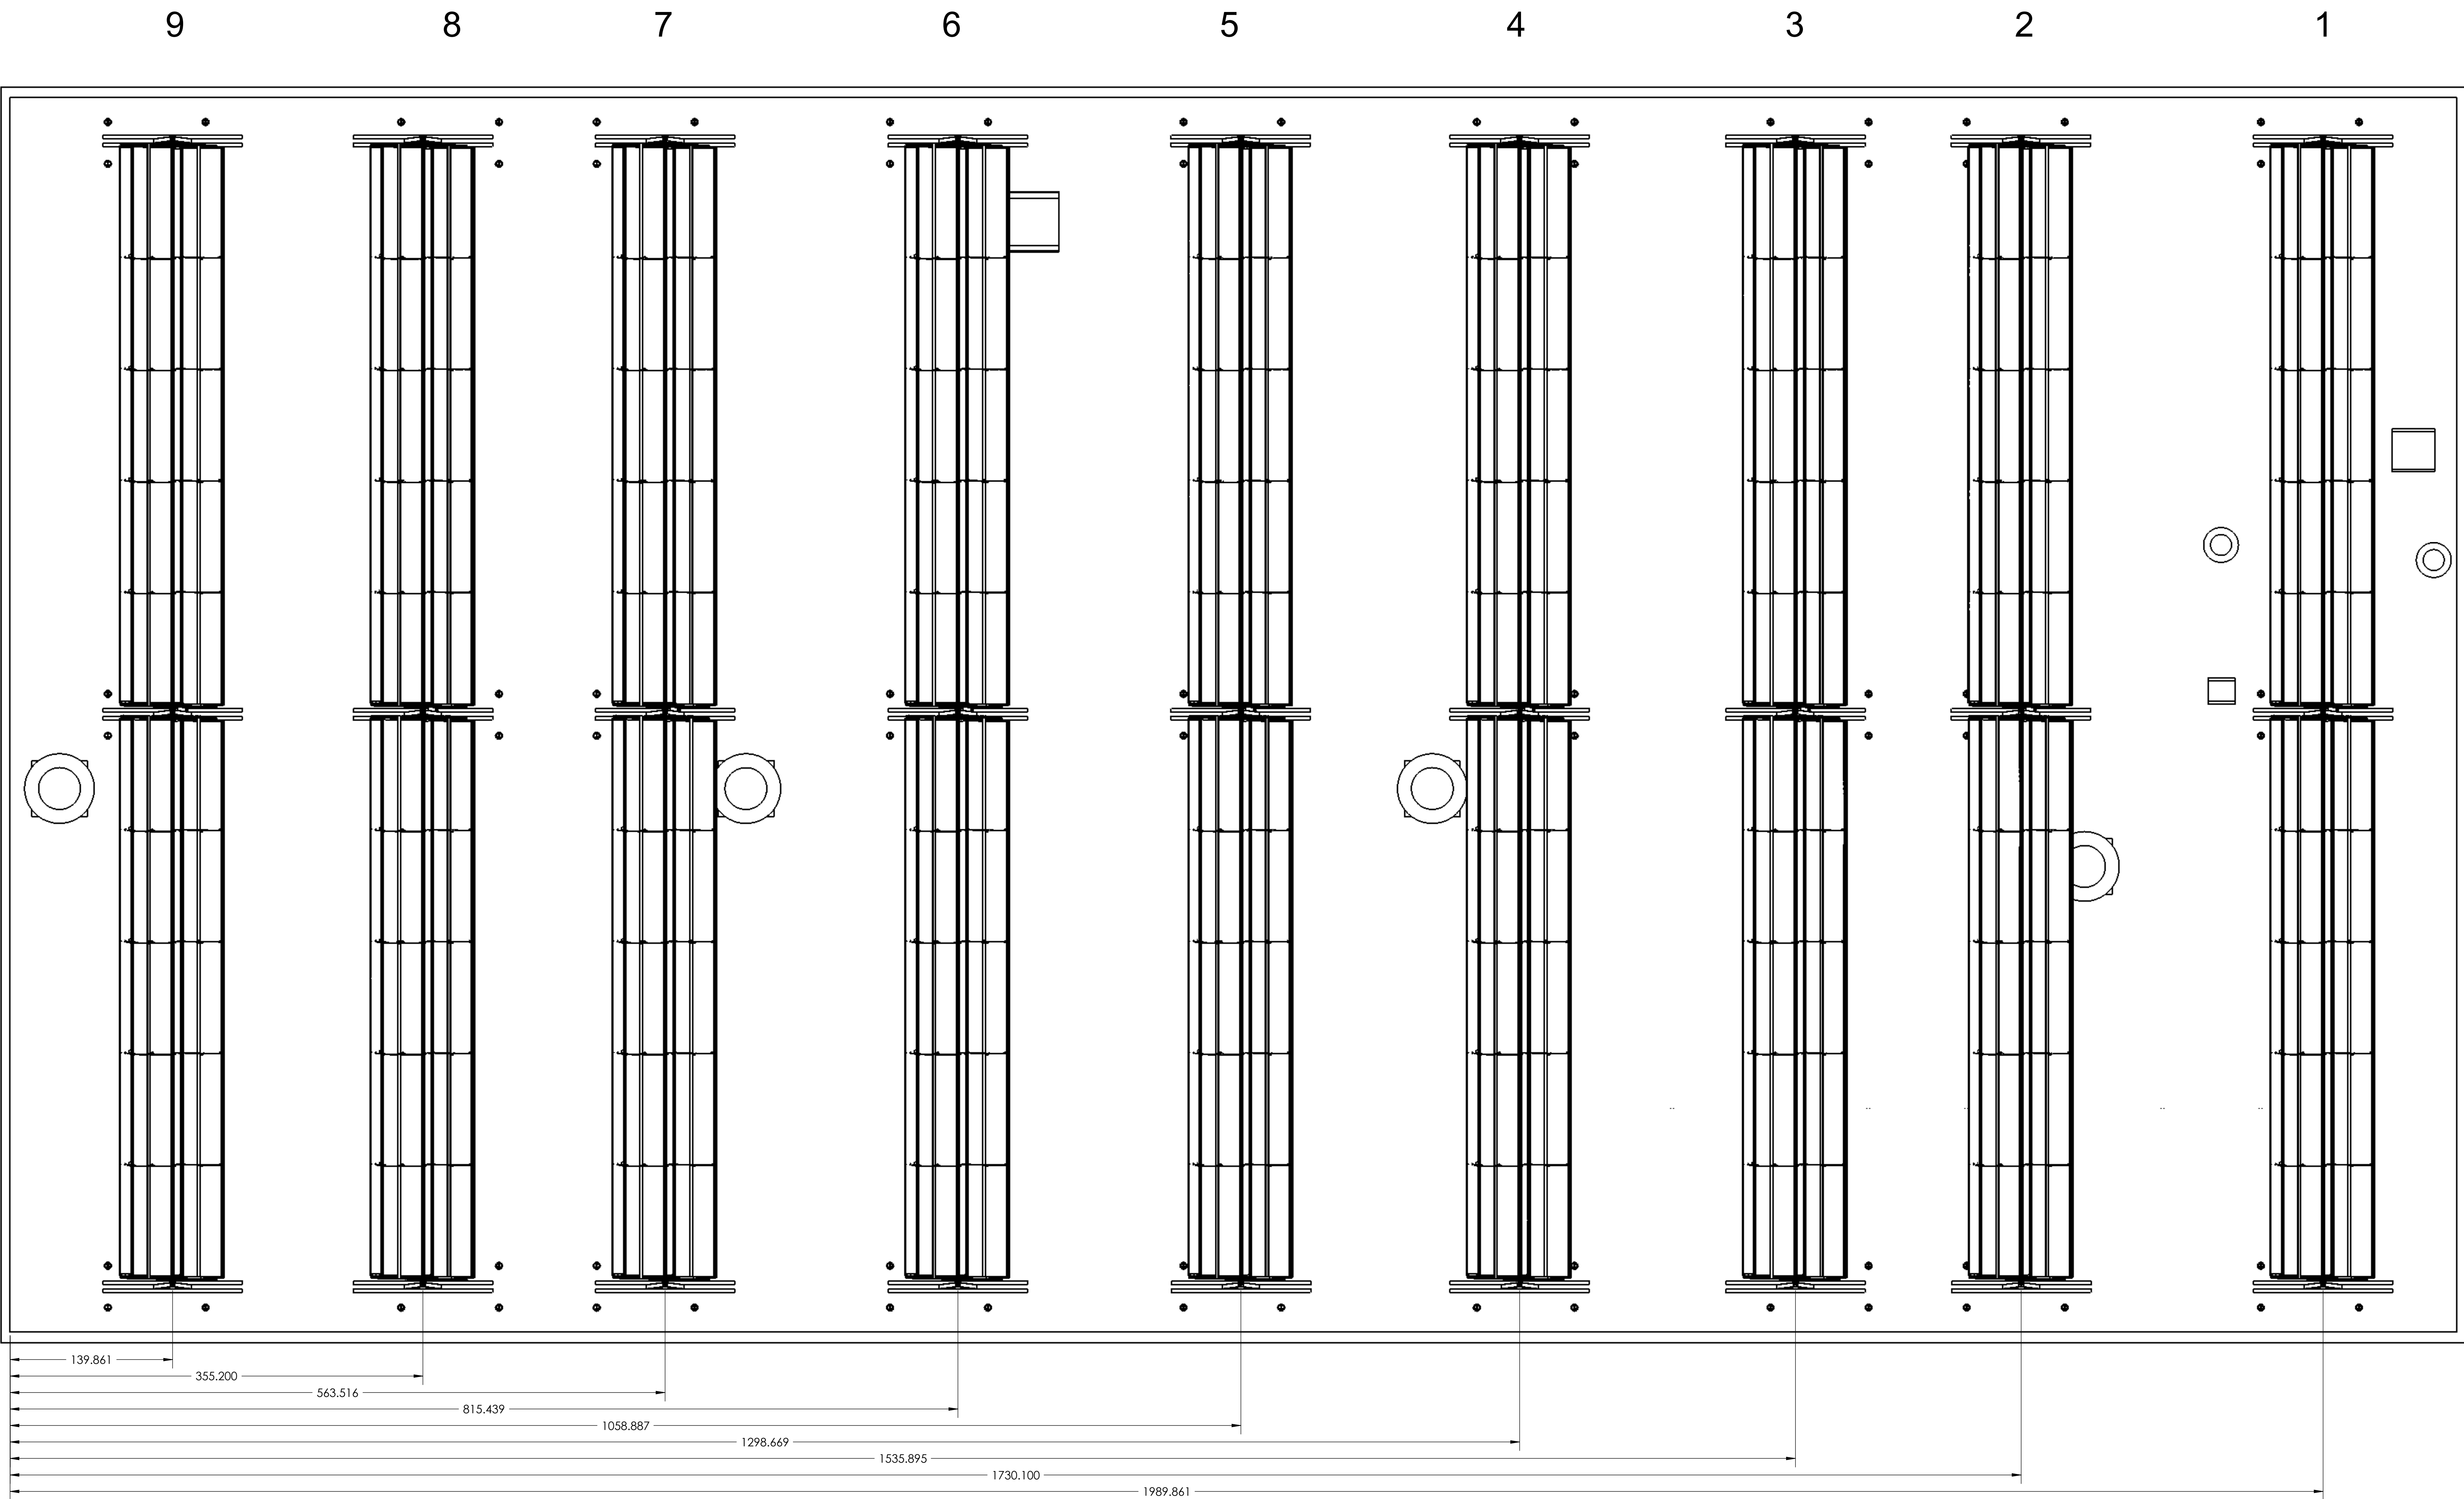

FOCAL POINT ENERGY
1450 KOLA CIRCLE, SUITE 100, SAN JOSE, CA 95112

SRJ Sector 3
Collector Locations

DWG. NO.
C01-3-100000

REV
00-000

SCALE: 1:60 WT:

SHEET 1 OF 1

UNLESS OTHERWISE SPECIFIED:
DIMENSIONS ARE IN INCHES
TOLERANCES:
FRACTIONAL ± .125"
ANGULAR (MUNICIPAL) BEND ±.1°
TWO PLACE DECIMAL ± .020
THREE PLACE DECIMAL ± .003

DRAWN:
CHECKED:
ENG. APPR:
MFG. APPR:

DATE:
DATE:
DATE:
DATE:

INTERPRET GEOMETRIC
TOLERANCING PER:
MATERIAL:
FINISH:

INTER ASST
USED ON
APPLICATION:

COMMENTS:

NAME
DATE

FOCAL POINT ENERGY
1450 KOLA CIRCLE, SUITE 100, SAN JOSE, CA 95112


SRJ Sector 3
Collector Locations

DWG. NO.
C01-3-100000

REV
00-000

SCALE: 1:60 WT:

SHEET 1 OF 1

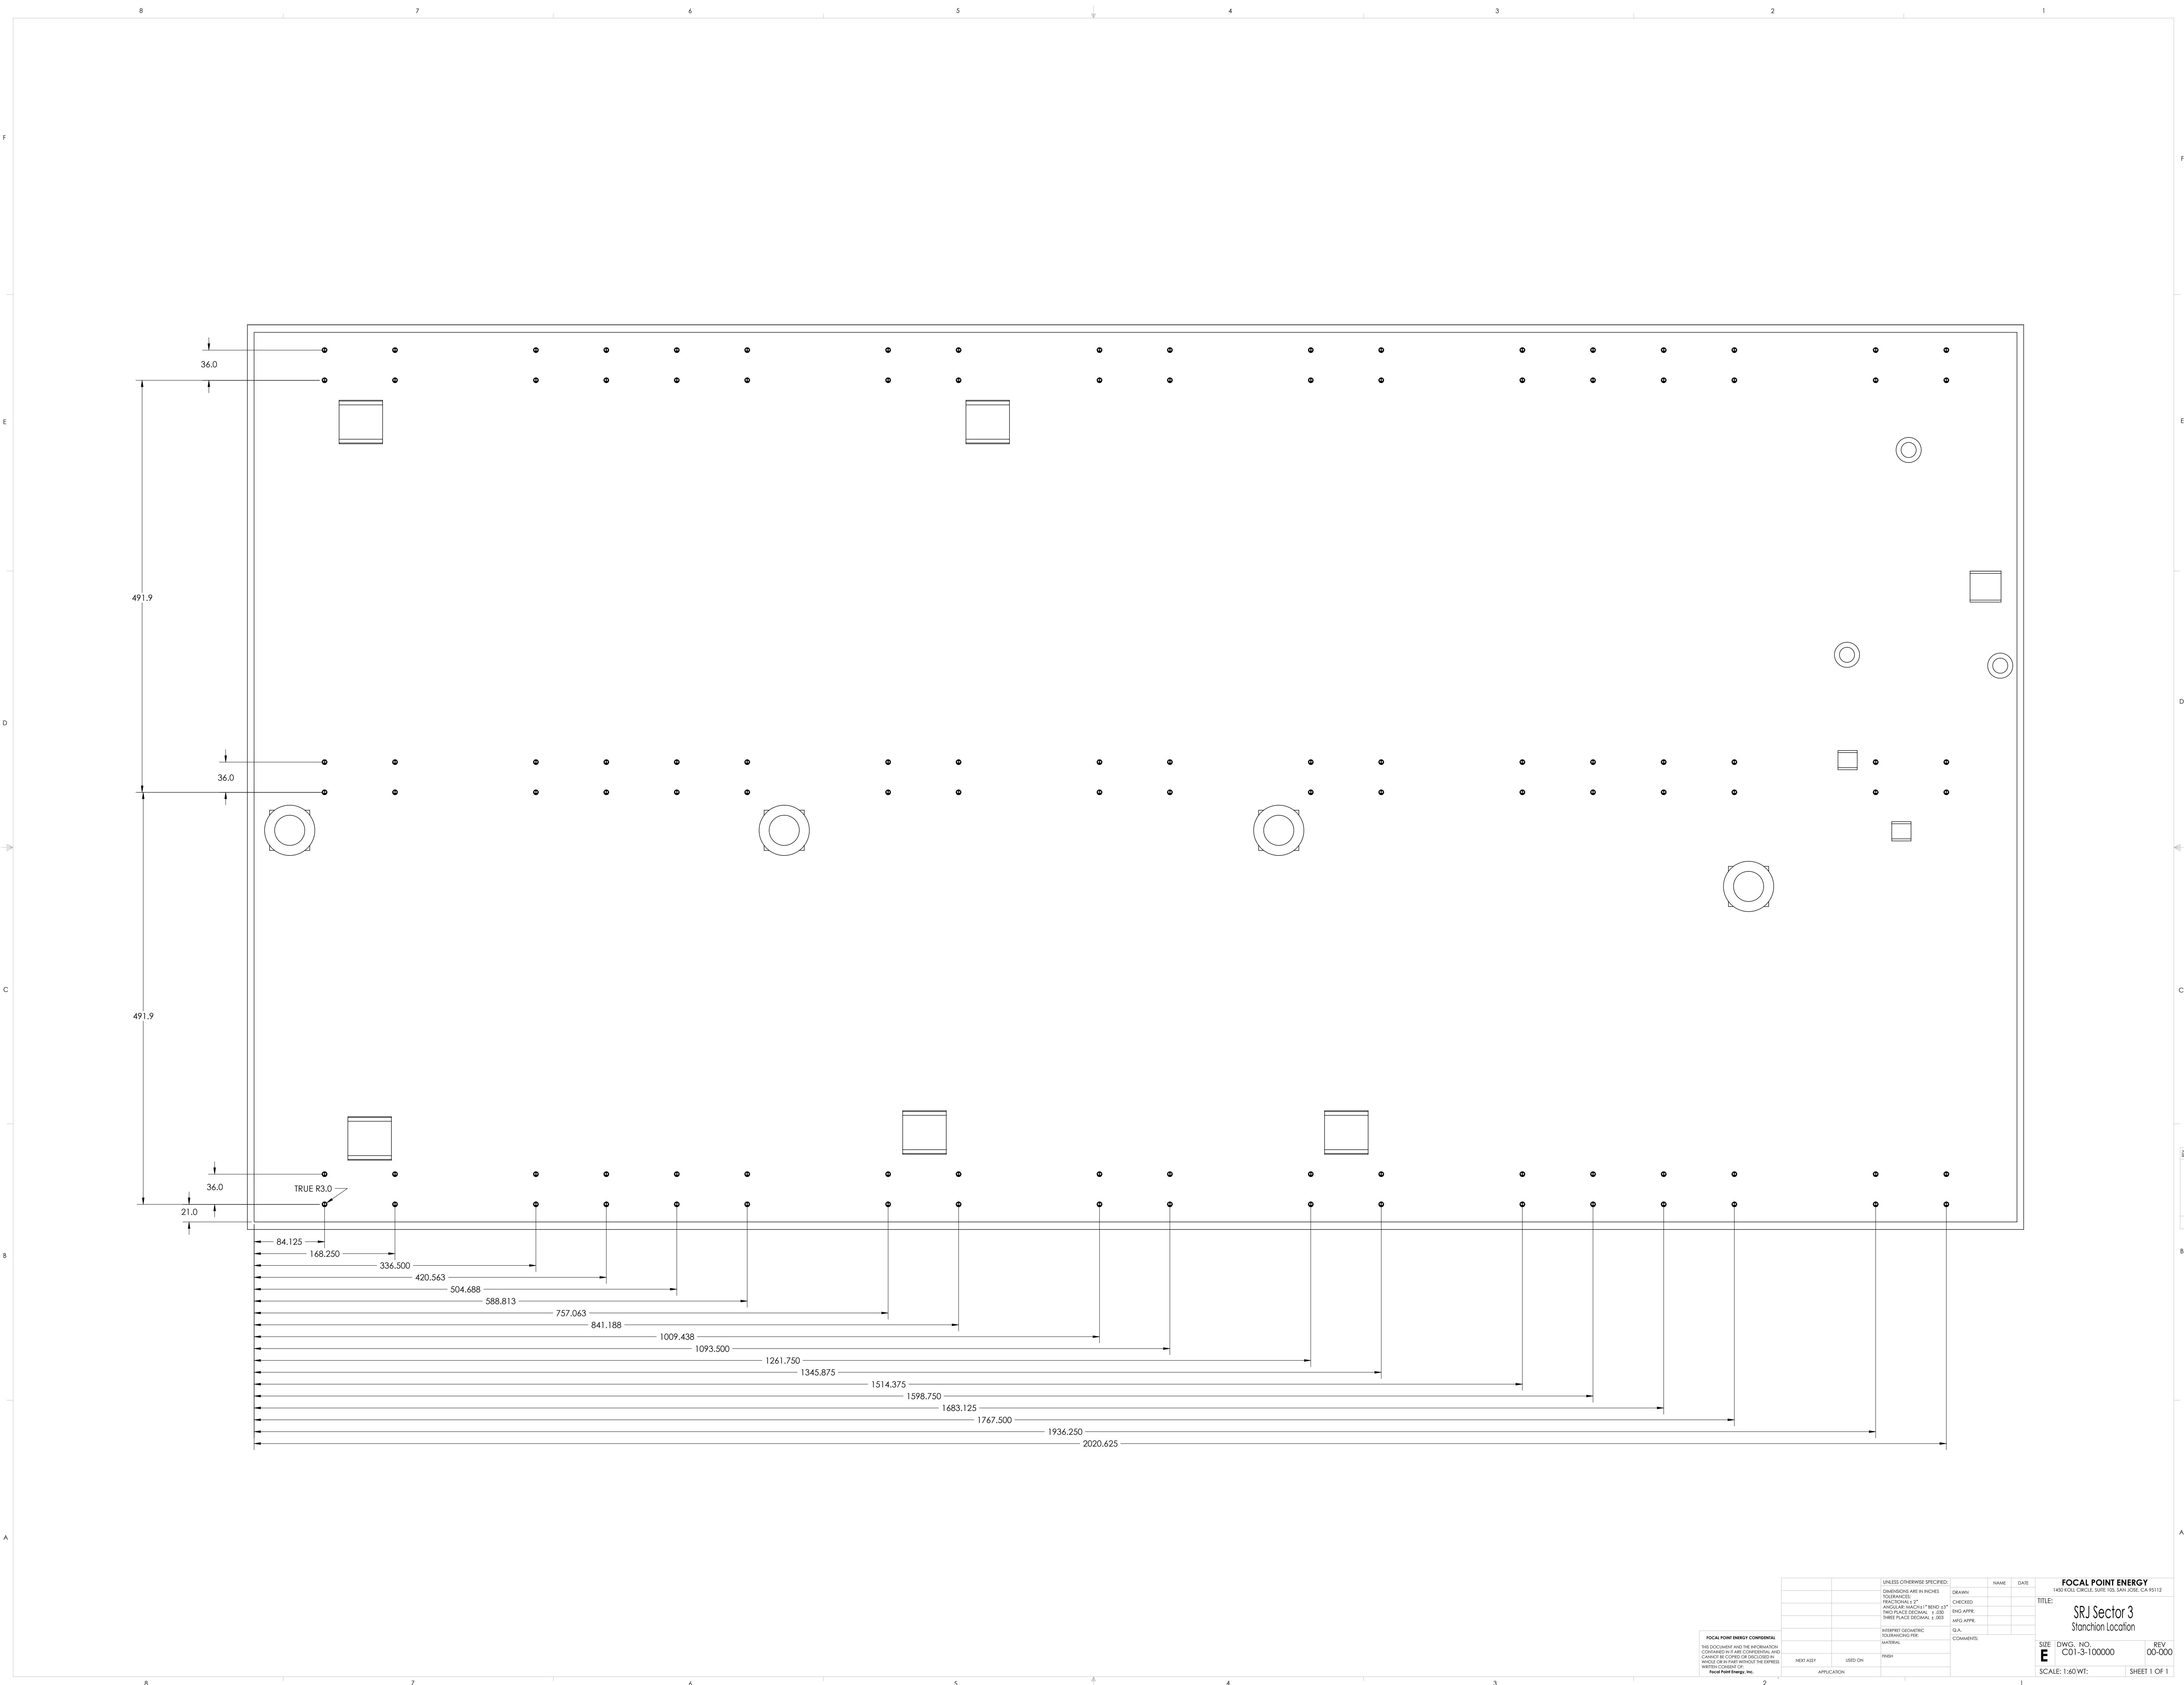

FOCAL POINT ENERGY CONFIDENTIAL
THIS DOCUMENT AND THE INFORMATION CONTAINED HEREIN ARE CONFIDENTIAL AND NOT BE LOANED, REPRODUCED, COPIED, OR DISCLOSED IN ANY MANNER WITHOUT THE EXPRESS WRITTEN CONSENT OF Focal Point Energy, Inc.

UNLESS OTHERWISE SPECIFIED:		NAME	DATE
DIMENSIONS ARE IN INCHES	DRAWN:		
TOLERANCES:	CHECKED:		
FRACTIONS 1/8"	ENG. APPR.		
ANGULAR DIMS 1/4" BEND 1/4"	DATE:		
TWO PLACE DECIMAL ± .000			
THREE PLACE DECIMAL ± .001			
INTERPRET GEOMETRIC MATERIAL	COMMENTS:		
TO DIMENSIONING PER:			
FINISH			
INSET ASBY	USED ON		
APPLICATION			

FOCAL POINT ENERGY
1450 KOLA CIRCLE, SUITE 100, SAN JOSE, CA 95112

TITLE:
SRJ Sector 3
Stanchion Location

SIZE: DWG. NO. C01-3-100000
E SCALE: 1:60 WT: SHEET 1 OF 1

REV
00-000